




This drawing is the property of Creative Planning Ltd. It shall not be copied or scanned, in part or whole, without prior consent of Creative Planning Ltd. Do not scale from this drawing except for planning validation purposes.

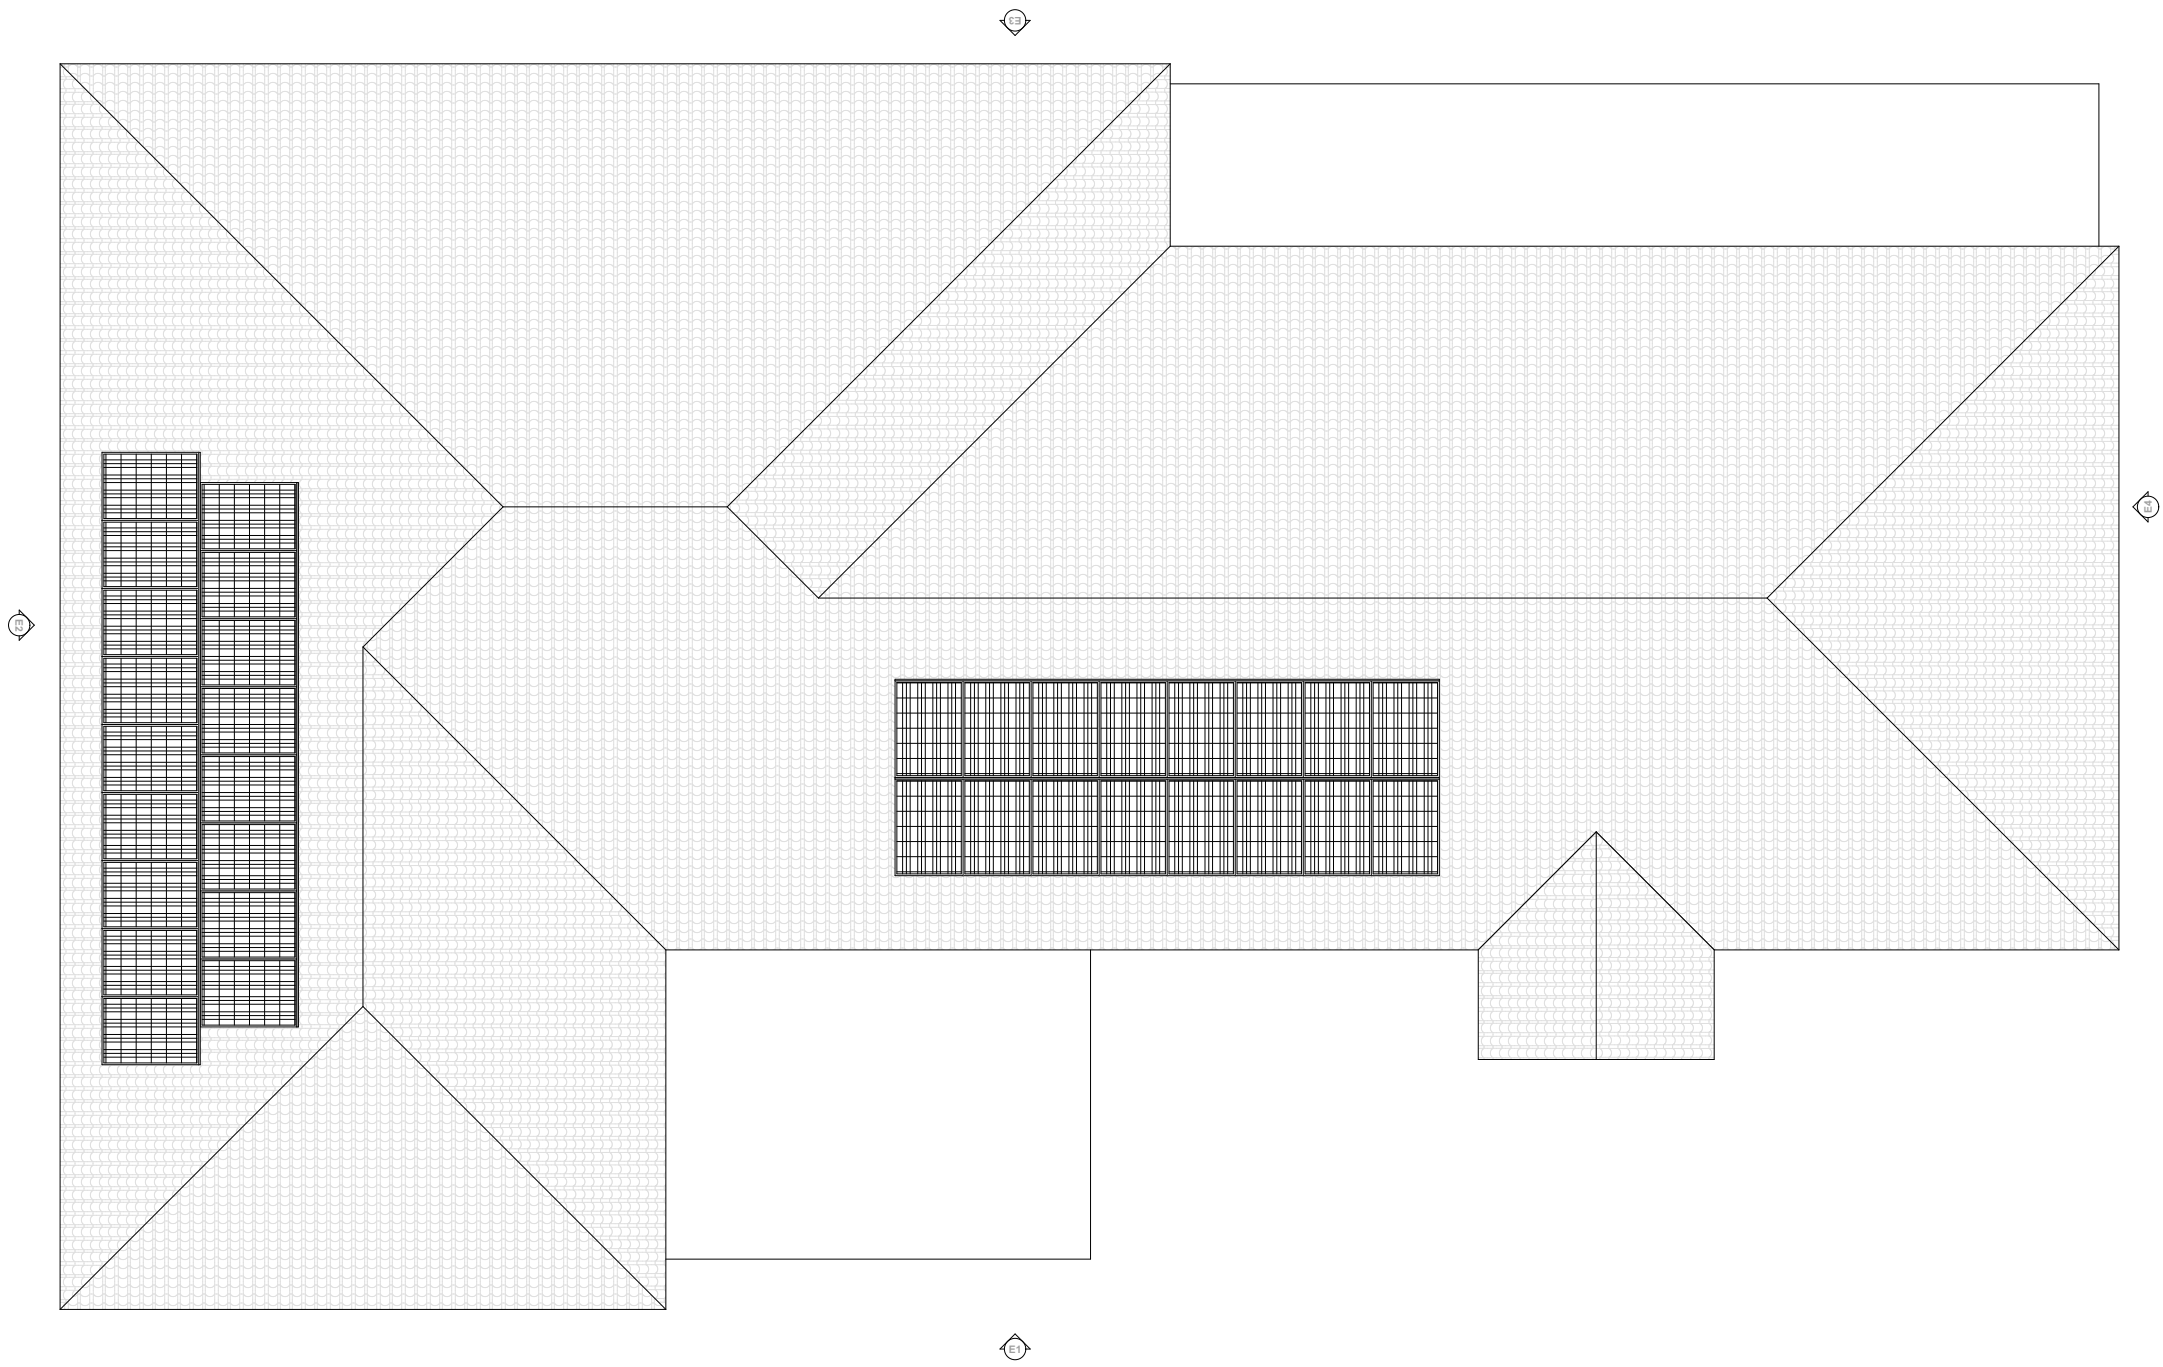


1:100

Proposed Roof Plan



1:100

Proposed Ground Floor

 

A	04.04.25	Front extension added to provide formal entrance and office	JS	JS
Rev.	Date.	Revision Description.	By.	Chk.



CREATIVE
PLANNING

www.creative-planning.co.uk

T: 07791 587404

Scale.
1:100 @ A2

Date.
13.12.23

Project Title

Lythwood Sports Complex

Client

Bayston Hill Parish Council

Drawing Title

Proposed Floor Plans

Project No.
CP0028

Drawing No.
PL-004

Rev.
A

RTPI
Chartered Town Planner

RIBA