



1:100

E1 Front Elevation

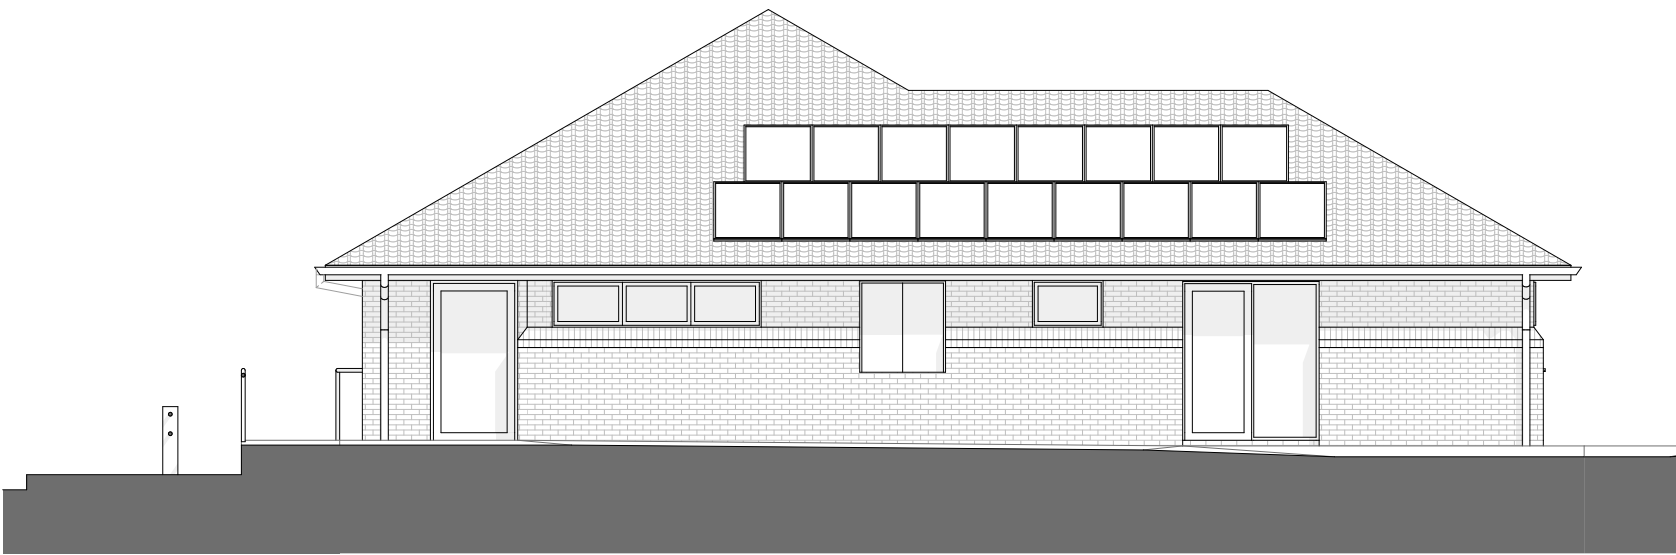


1:100

E2 Side Elevation

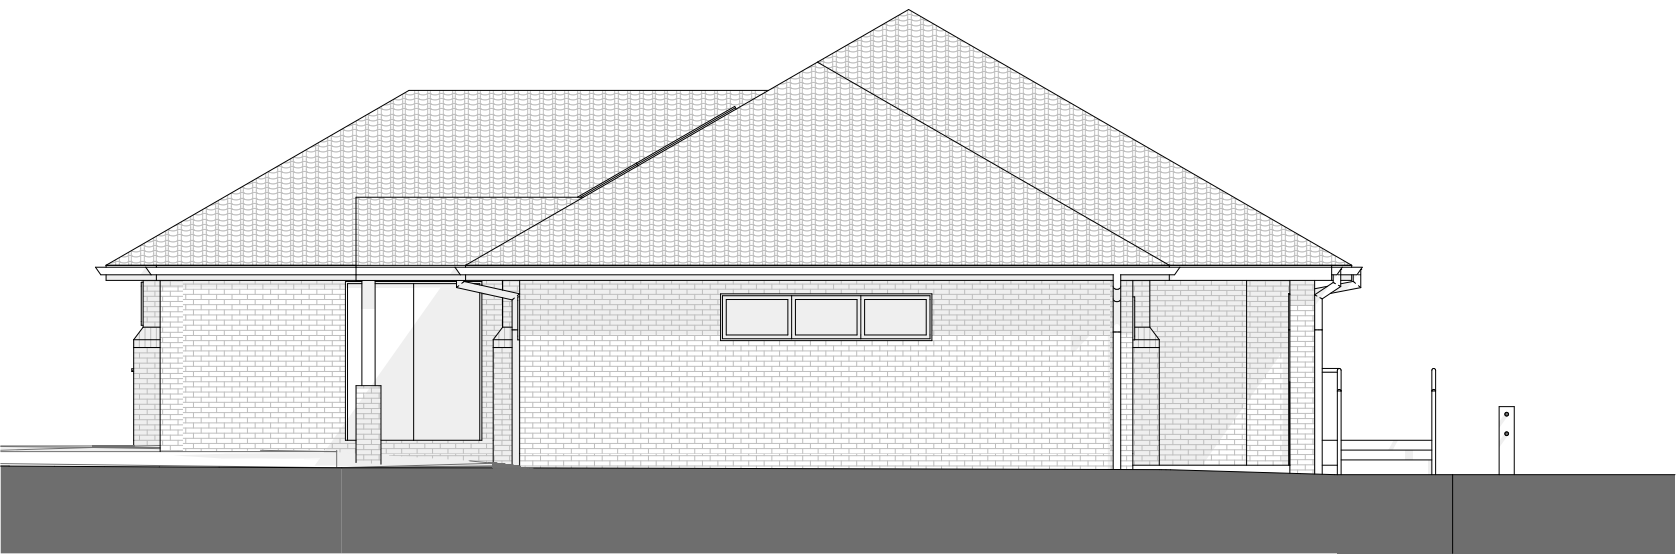


1:100

E4 Side Elevation

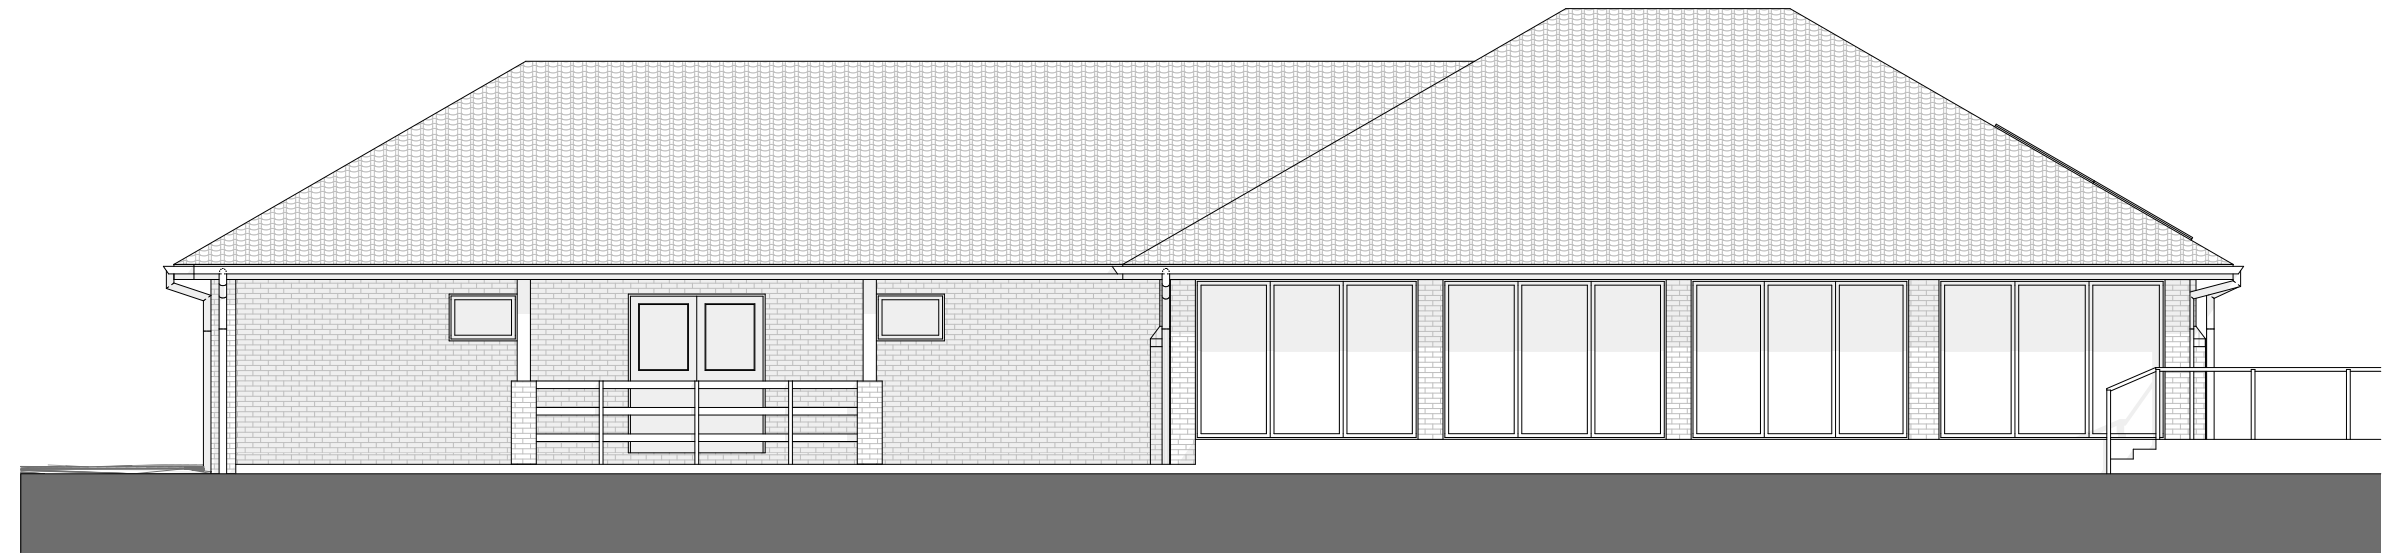

1:100

E3 Rear Elevation

 

A	04.04.25	Front extension added to provide formal entrance and office	JS	JS	
Rev.	Date.	Revision Description.	By.	Chk.	



www.creative-planning.co.uk	T: 07791 587404
-----------------------------	-----------------

Scale. 1:100 @ A2	Date. 13.12.23
----------------------	-------------------

Project Title Lythwood Sports Complex
--

Client Bayston Hill Parish Council
---------------------------------------

Drawing Title Proposed Elevations
--------------------------------------

Project No. CP0028	Drawing No. PL-005	Rev. A
-----------------------	-----------------------	-----------

