

 



Steel Beams
As per Structural
Engineers Drawings

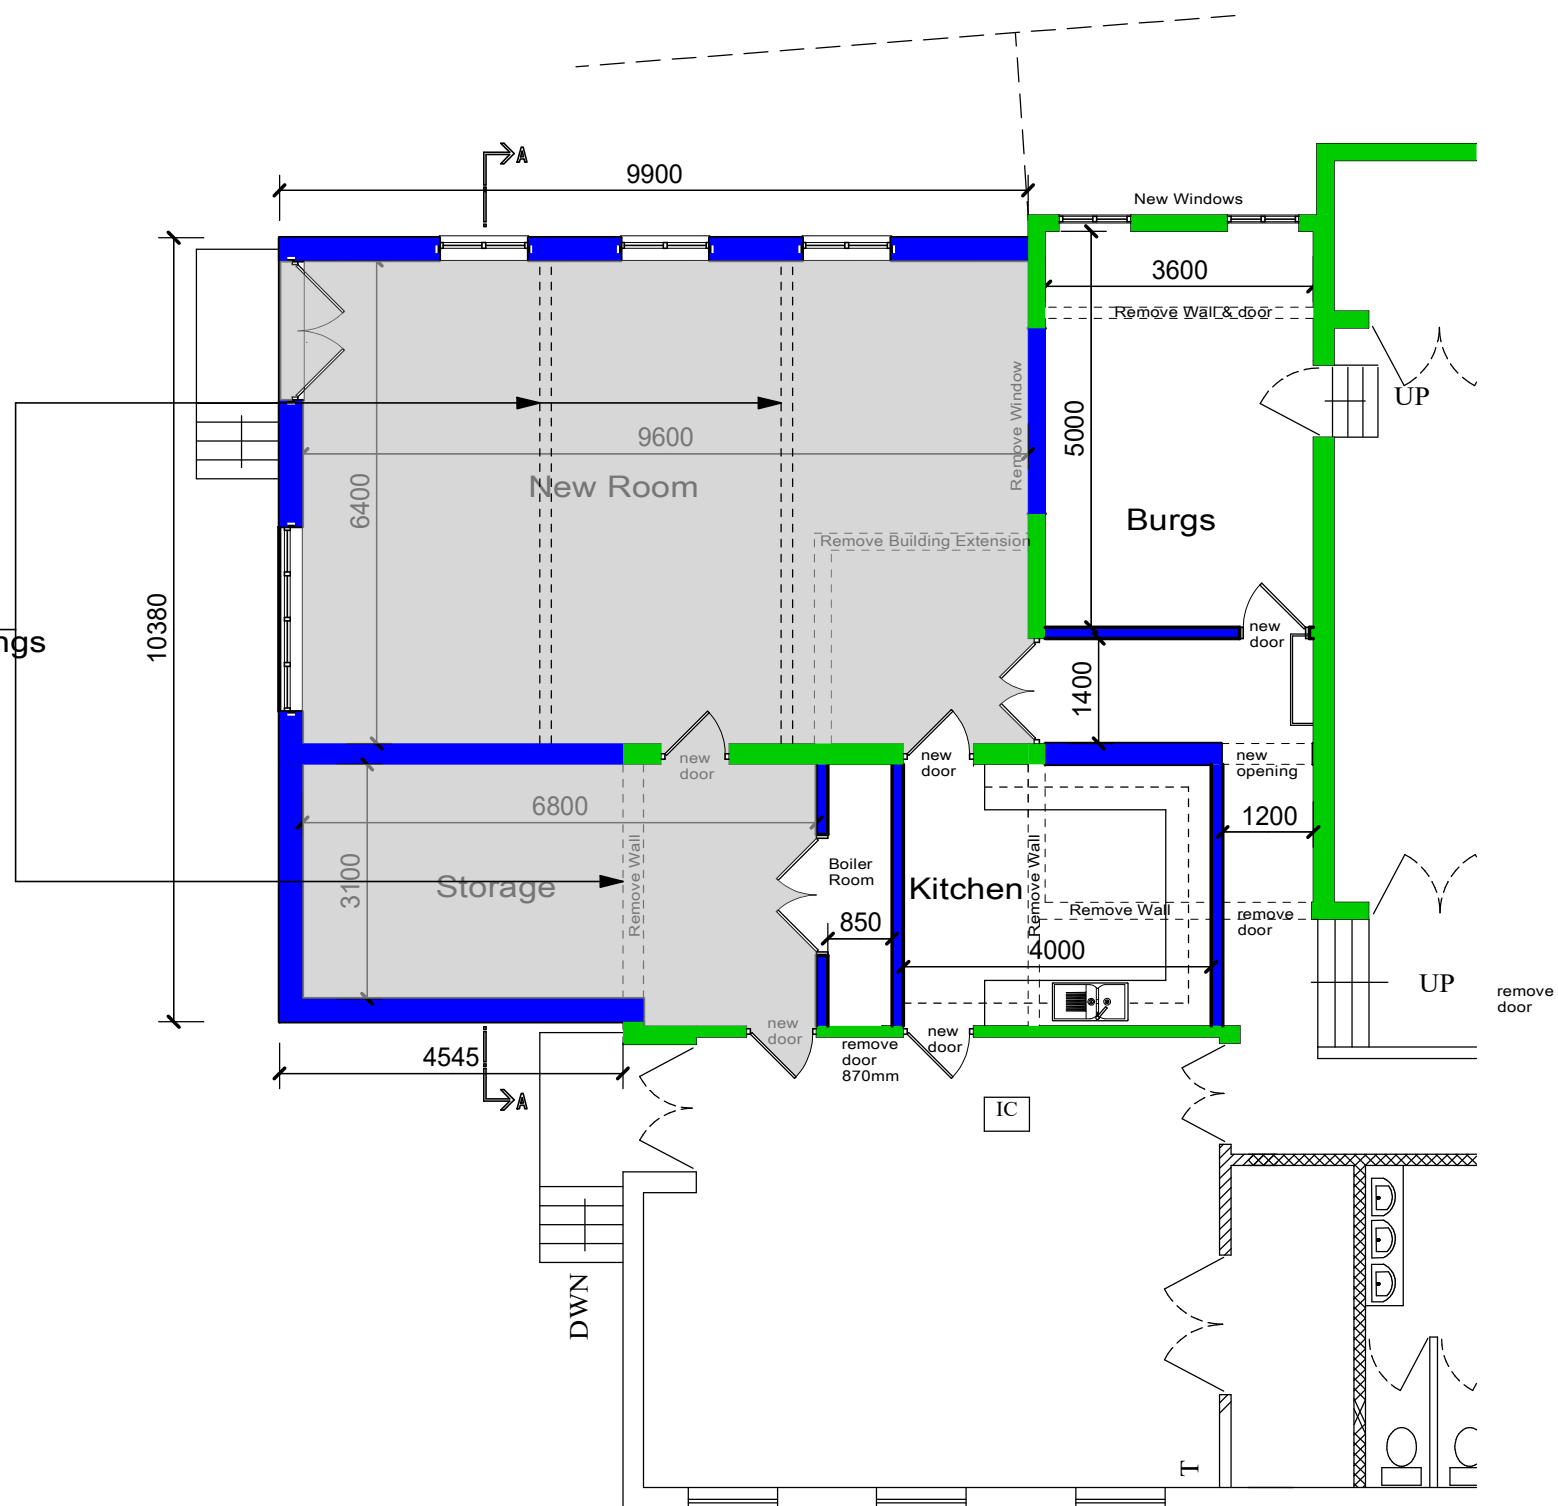

New Walls

 

Existing Walls

 

Walls & Doors
to be removed

NOTES:
All dimensions must be checked on site and
not scaled from this drawing.

Client
Bayston Hill Memorial Hall

Job Title
Proposed Extension at
Bayston Hill Memorial Hall
Lyth Hill Road
Bayston Hill
SY3 0DR

Drawing Title
Proposed Ground
Floor Plan

Scale 1:100 A3

Date JUNE 2023 Drawn by T.M.

Drg No. 71362:1004

Rev -

Trevor Mennell Planning
Planning & Architectural
Consultants

The Gables | Kendricks Bank |
Bayston Hill | Shrewsbury |
Shropshire | SY3 0EH