



1:100 **E1 Front Elevation**

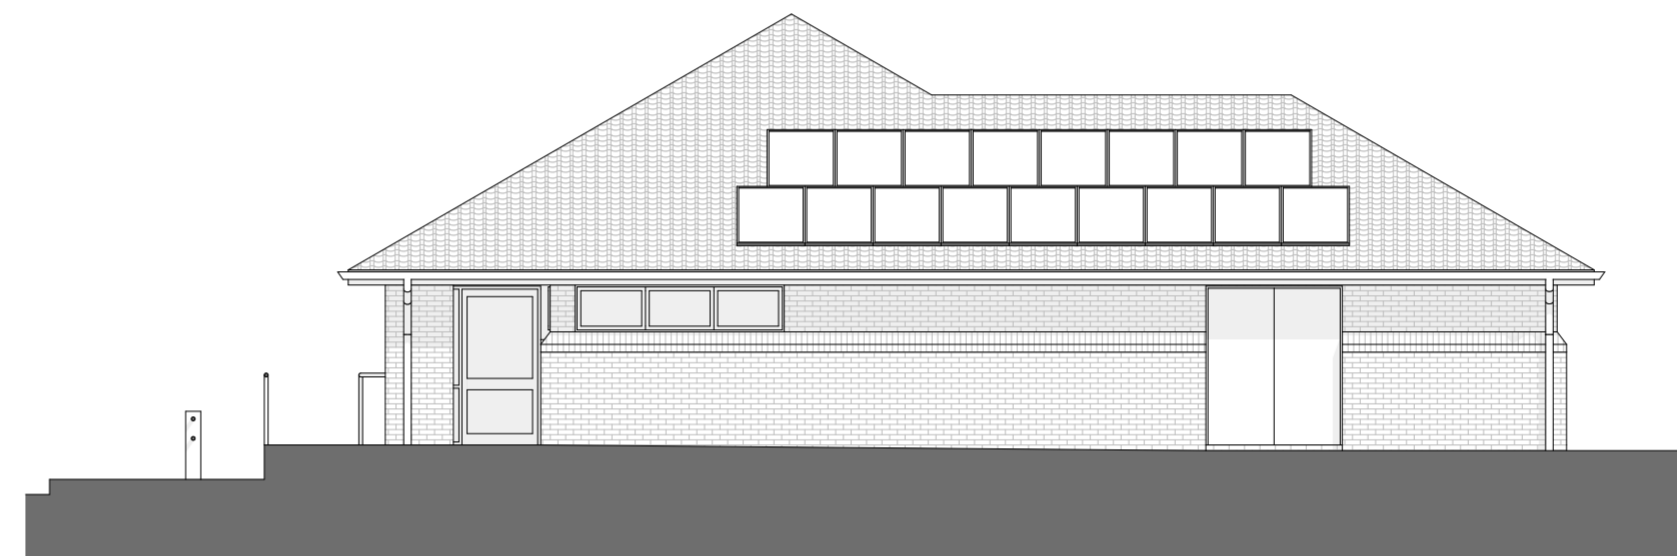


1:100 **E2 Side Elevation**



1:100 **E3 Rear Elevation**

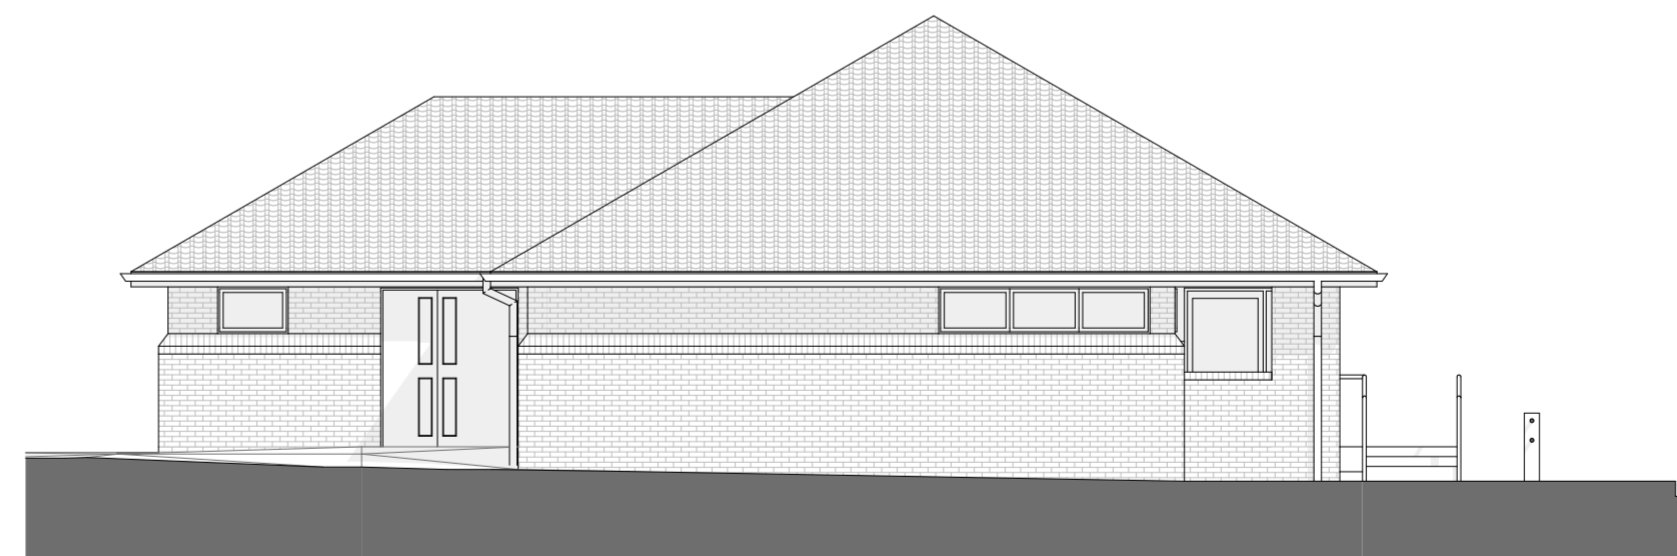

1:100 **E4 Side Elevation**

 

| Rev. | Date. | Revision Description. | By. | Chk. |
|------|-------|-----------------------|-----|------|
| | | | | |



www.creative-planning.co.uk T: 07791 587404

Scale. 1:100 @ A2 **Date.** 13.12.23

Project Title
Lythwood Sports Complex

Client
Bayston Hill Parish Council

Drawing Title
Existing Elevations

| | | |
|------------------------------|------------------------------|-------------|
| Project No. CP0028 | Drawing No. EX-002 | Rev. |
|------------------------------|------------------------------|-------------|

