





This drawing is the property of Creative Planning Ltd. It shall not be copied or scanned, in part or whole, without prior consent of Creative Planning Ltd. Do not scale from this drawing except for planning validation purposes.

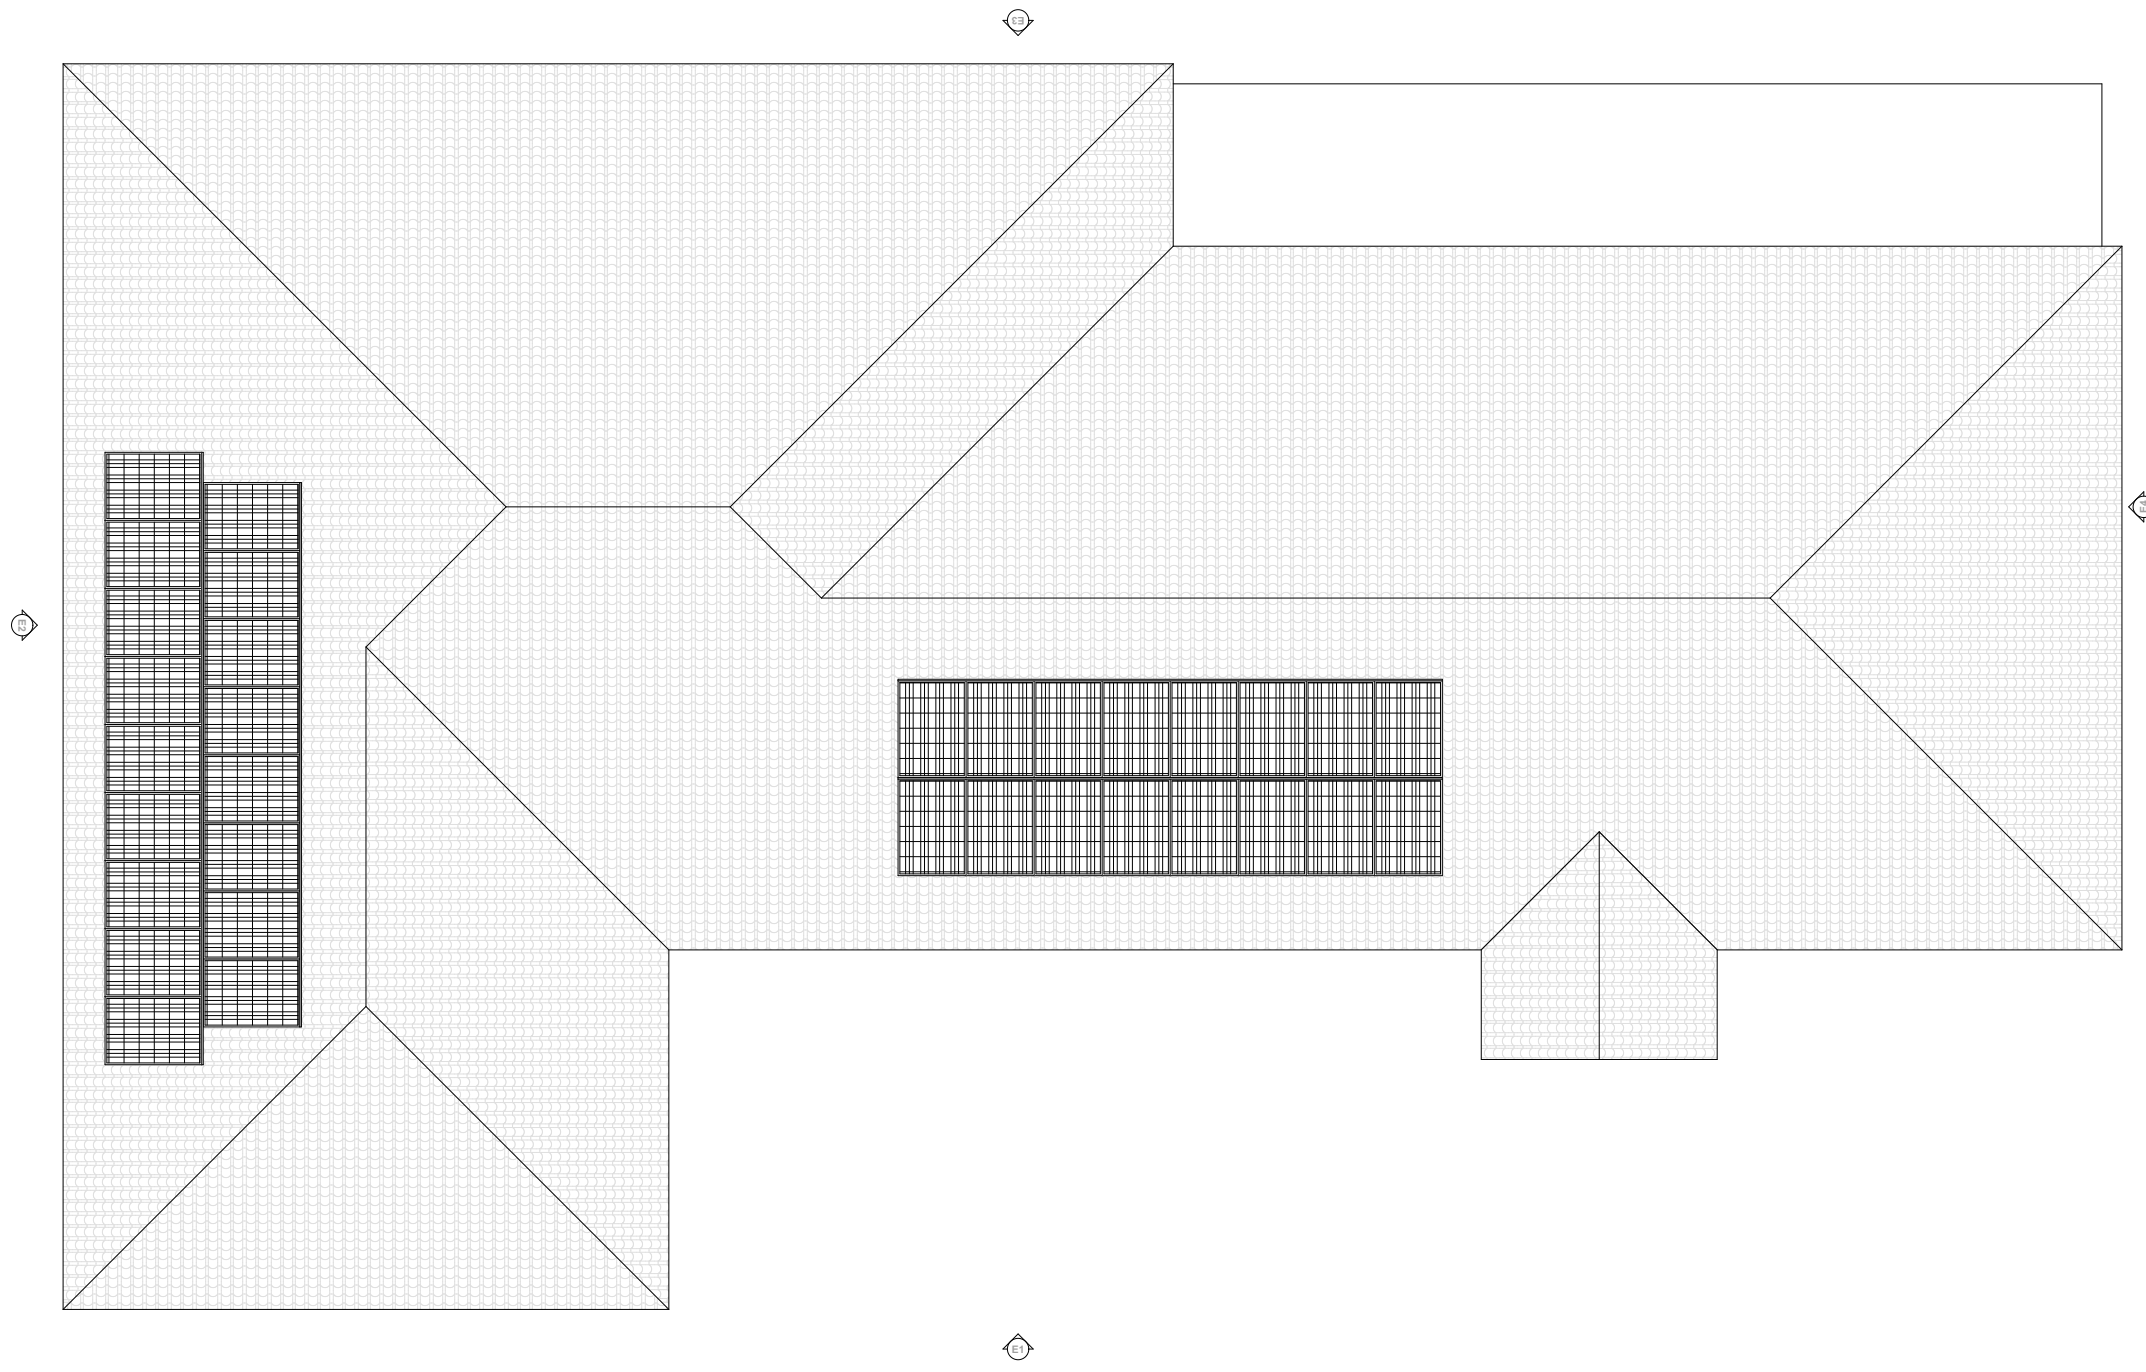


1:100

**Proposed Roof Plan**

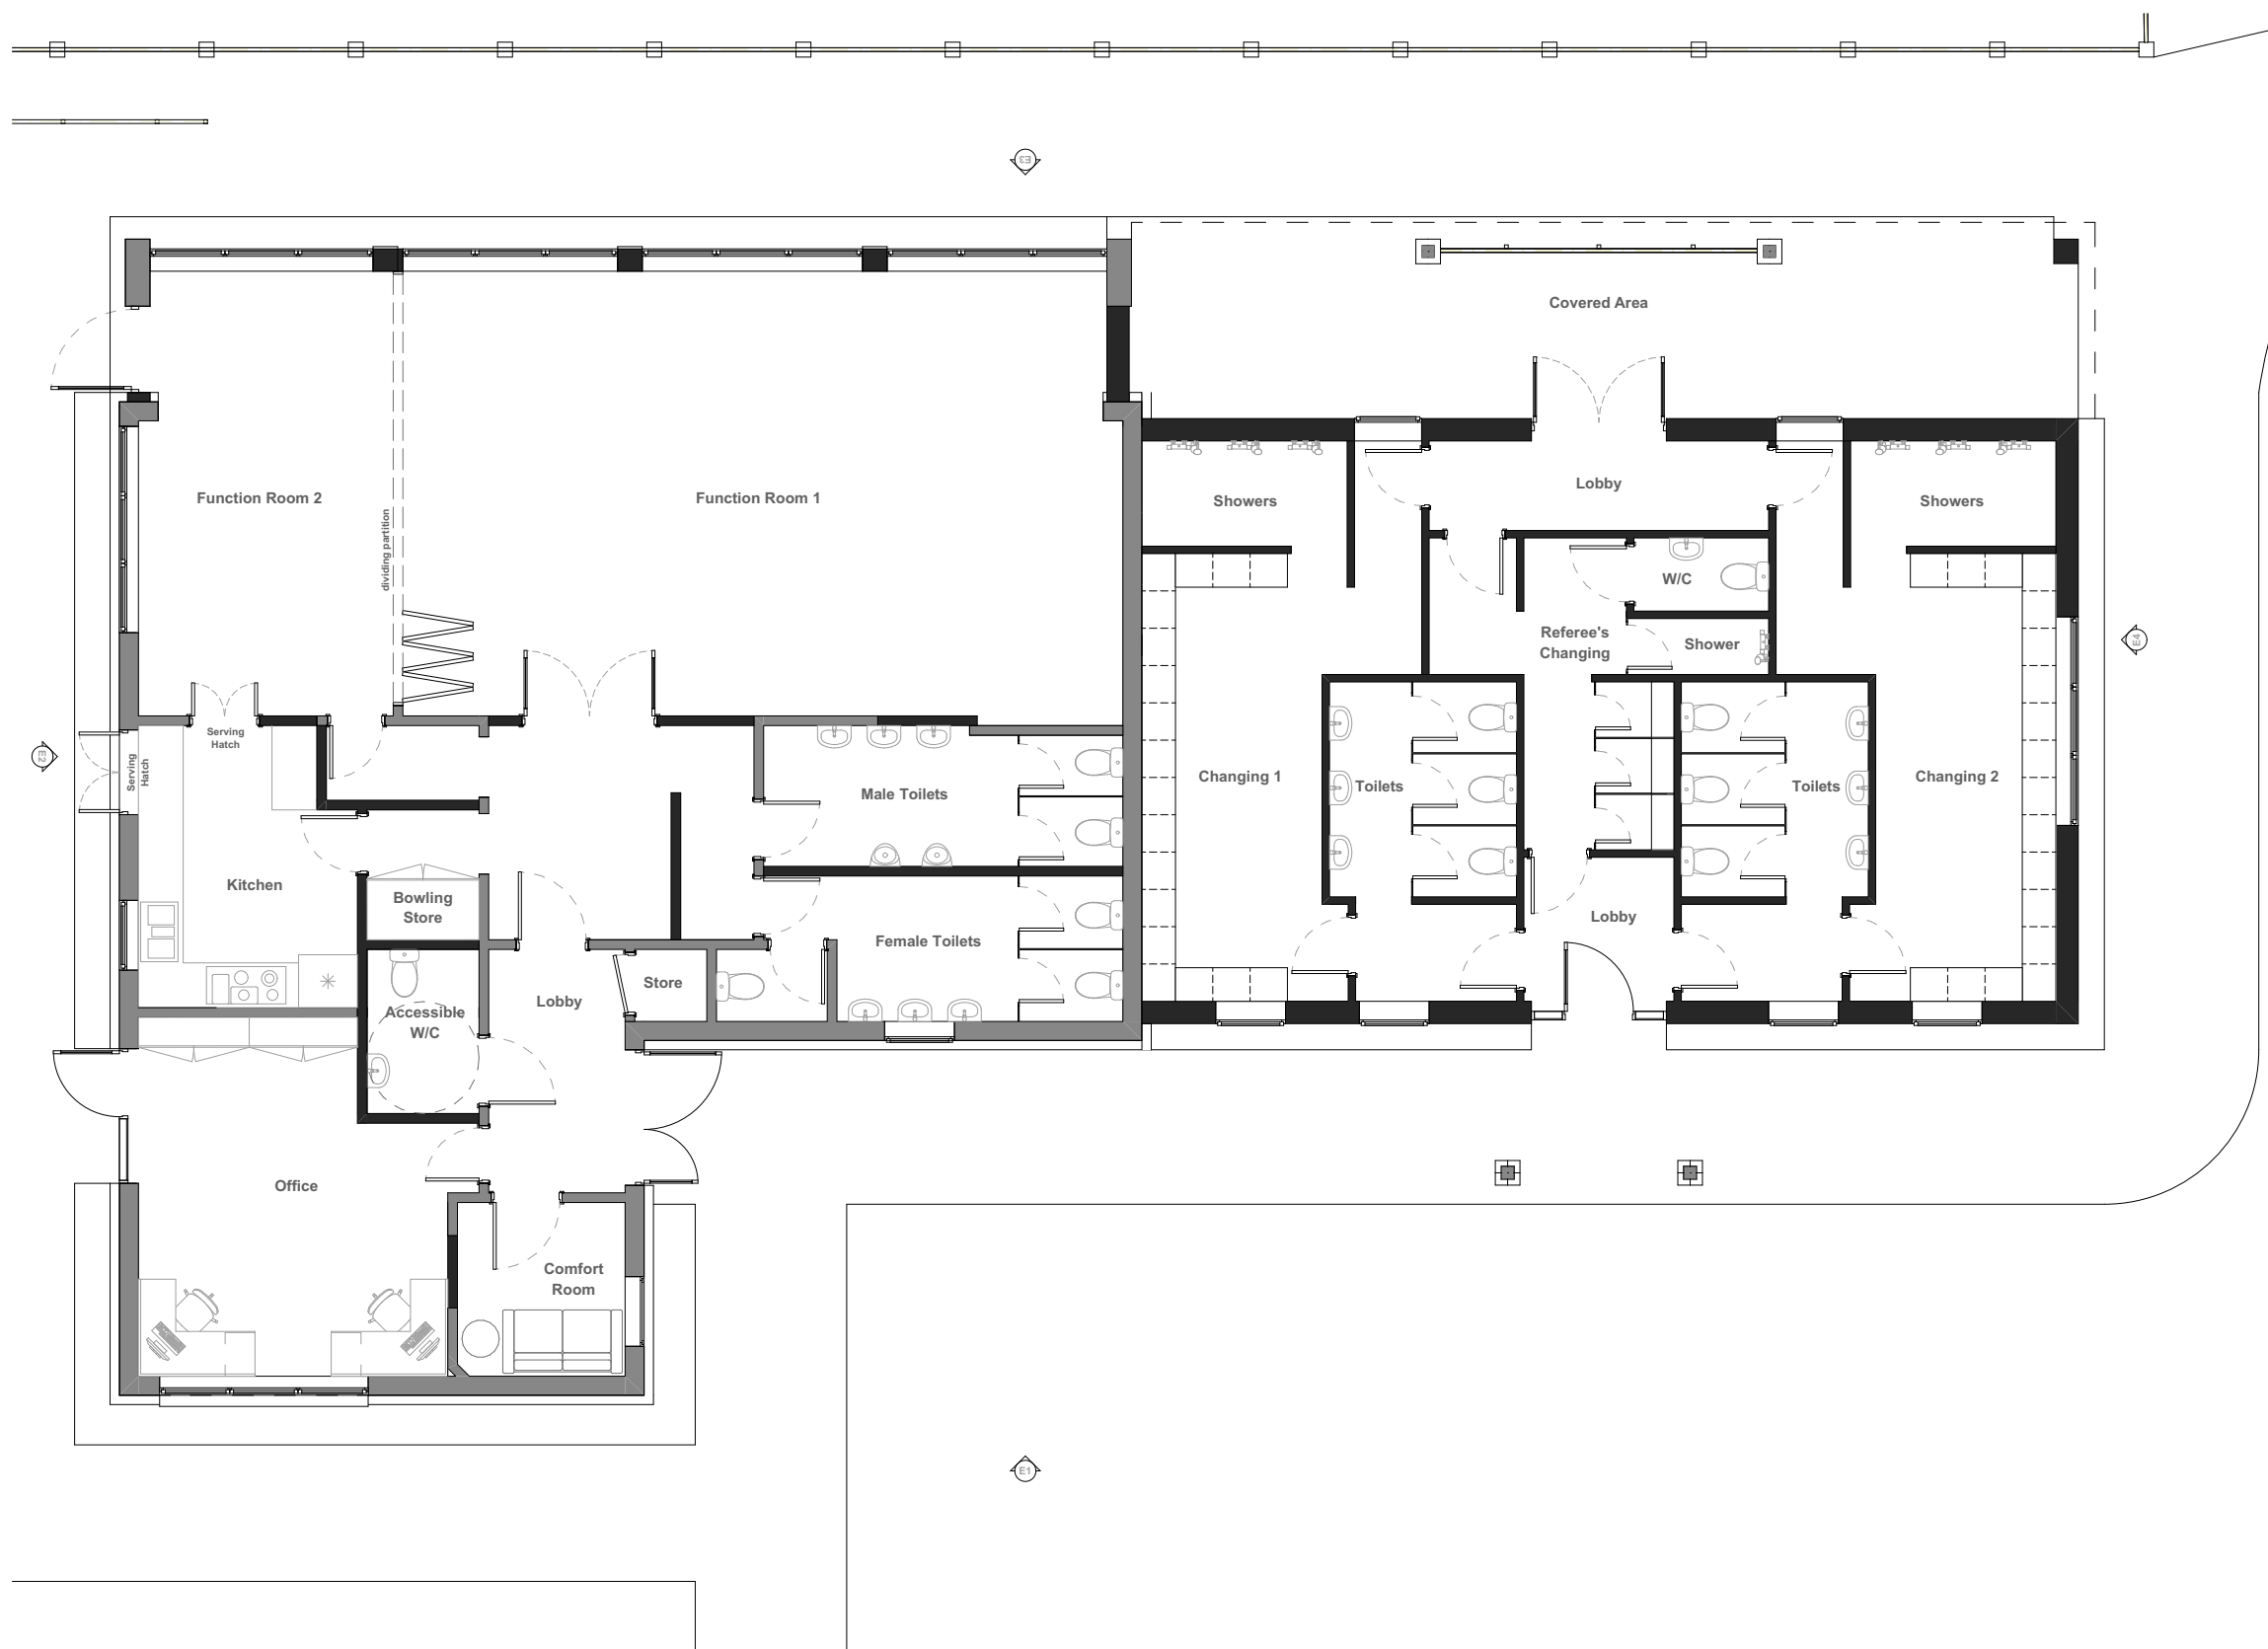

1:100

**Proposed Ground Floor**

 

Rev.	Date.	Revision Description.	By.	Chk.



www.creative-planning.co.uk T: 07791 587404

**Scale.**  
1:100 @ A2

**Date.**  
13.12.23

**Project Title**  
Lythwood Sports Complex

**Client**  
Bayston Hill Parish Council

**Drawing Title**  
Proposed Floor Plans

<b>Project No.</b> CP0028	<b>Drawing No.</b> PL-004	<b>Rev.</b>
------------------------------	------------------------------	-------------

