



1:100

E1 Front Elevation

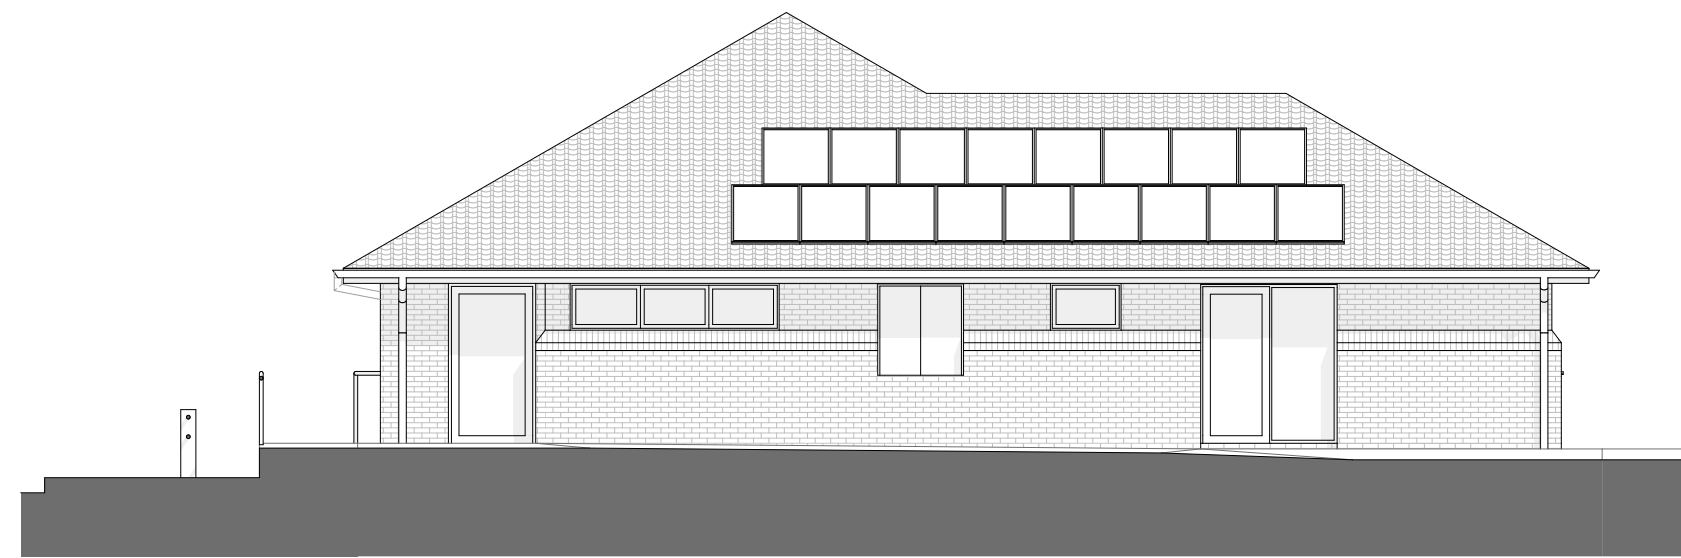


1:100

E2 Side Elevation

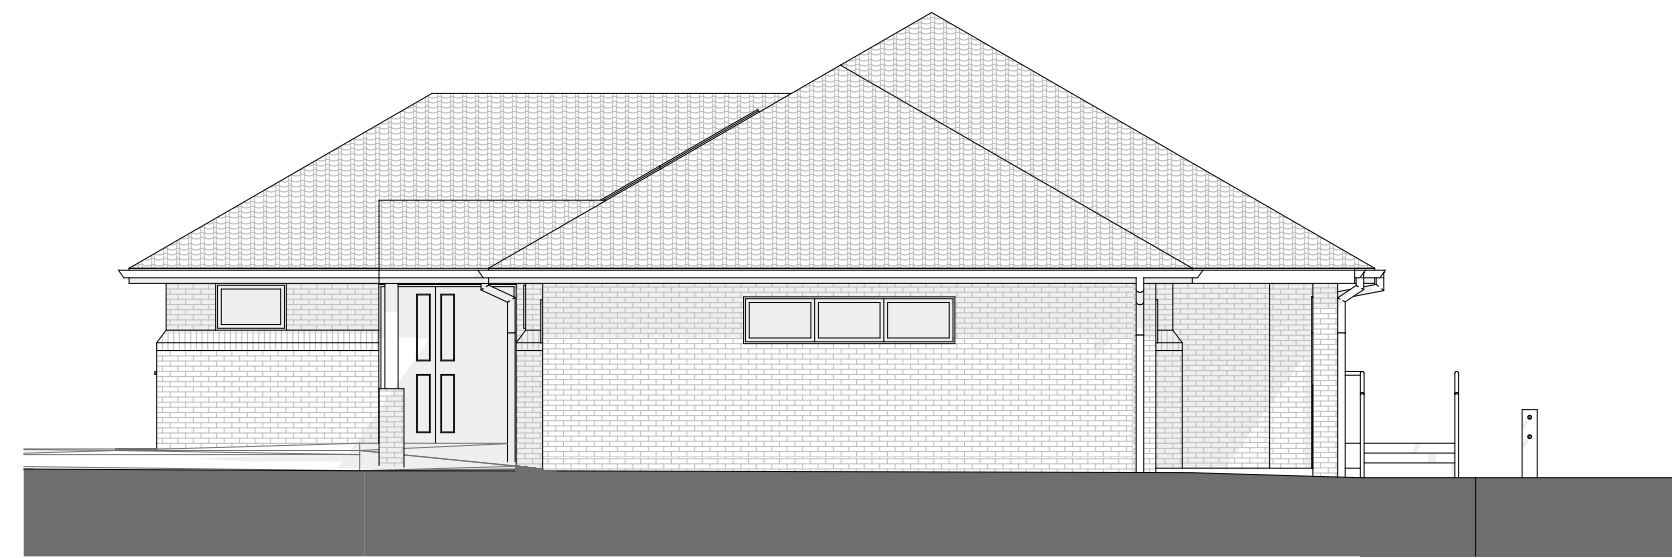


1:100

E4 Side Elevation

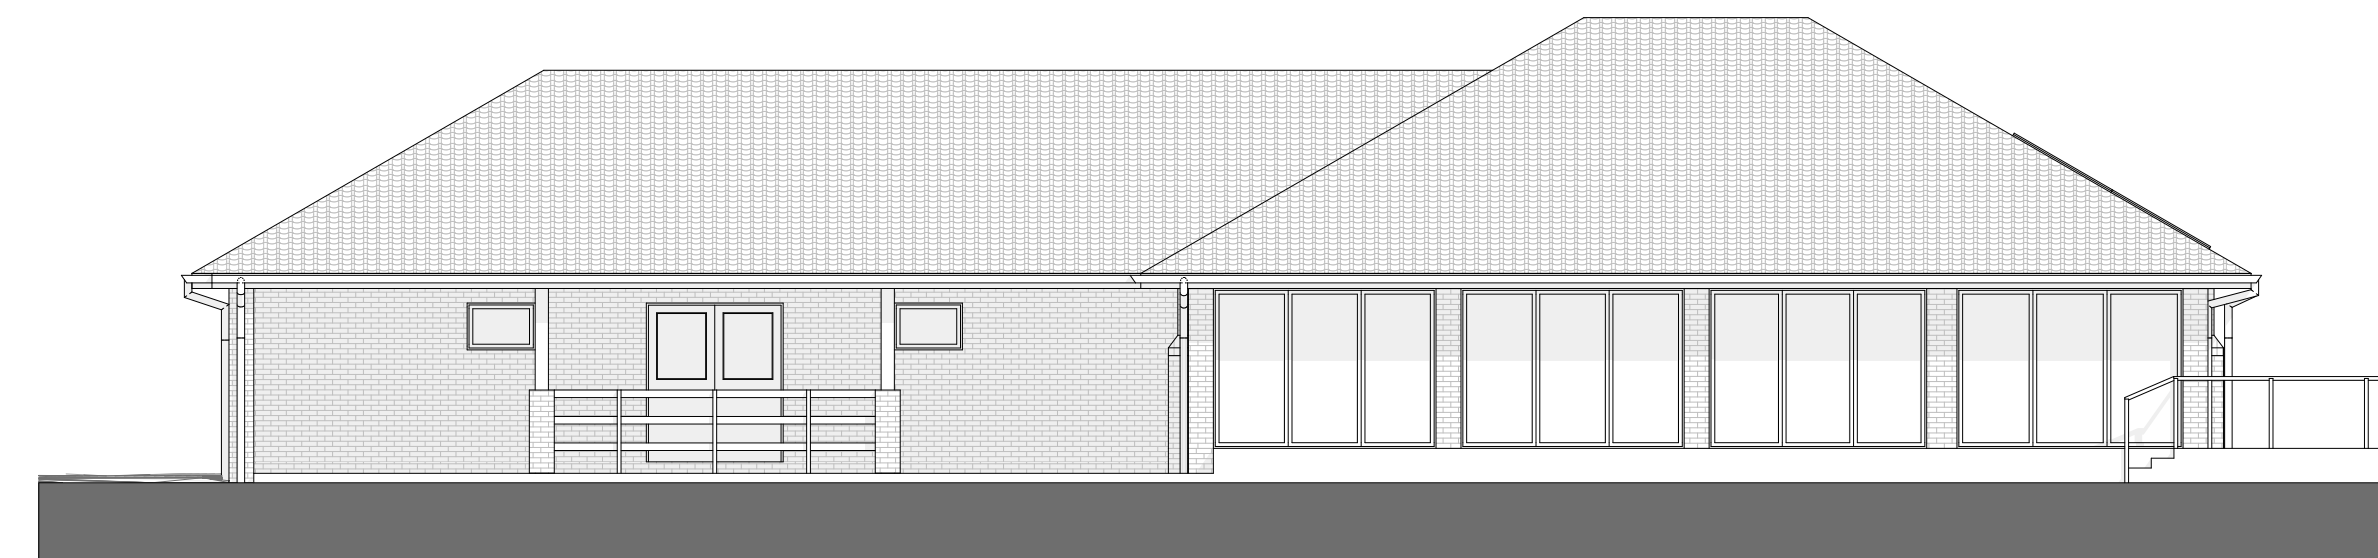

1:100

E3 Rear Elevation

 

Rev.	Date.	Revision Description.	By.	Chk.



www.creative-planning.co.uk T: 07791 587404

Scale.
1:100 @ A2

Date.
13.12.23

Project Title
Lythwood Sports Complex

Client
Bayston Hill Parish Council

Drawing Title
Proposed Elevations

Project No. CP0028	Drawing No. PL-005	Rev.
------------------------------	------------------------------	-------------

