





This drawing is the property of Creative Planning Ltd. It shall not be copied or scanned, in part or whole, without prior consent of Creative Planning Ltd. Do not scale from this drawing except for planning validation purposes.

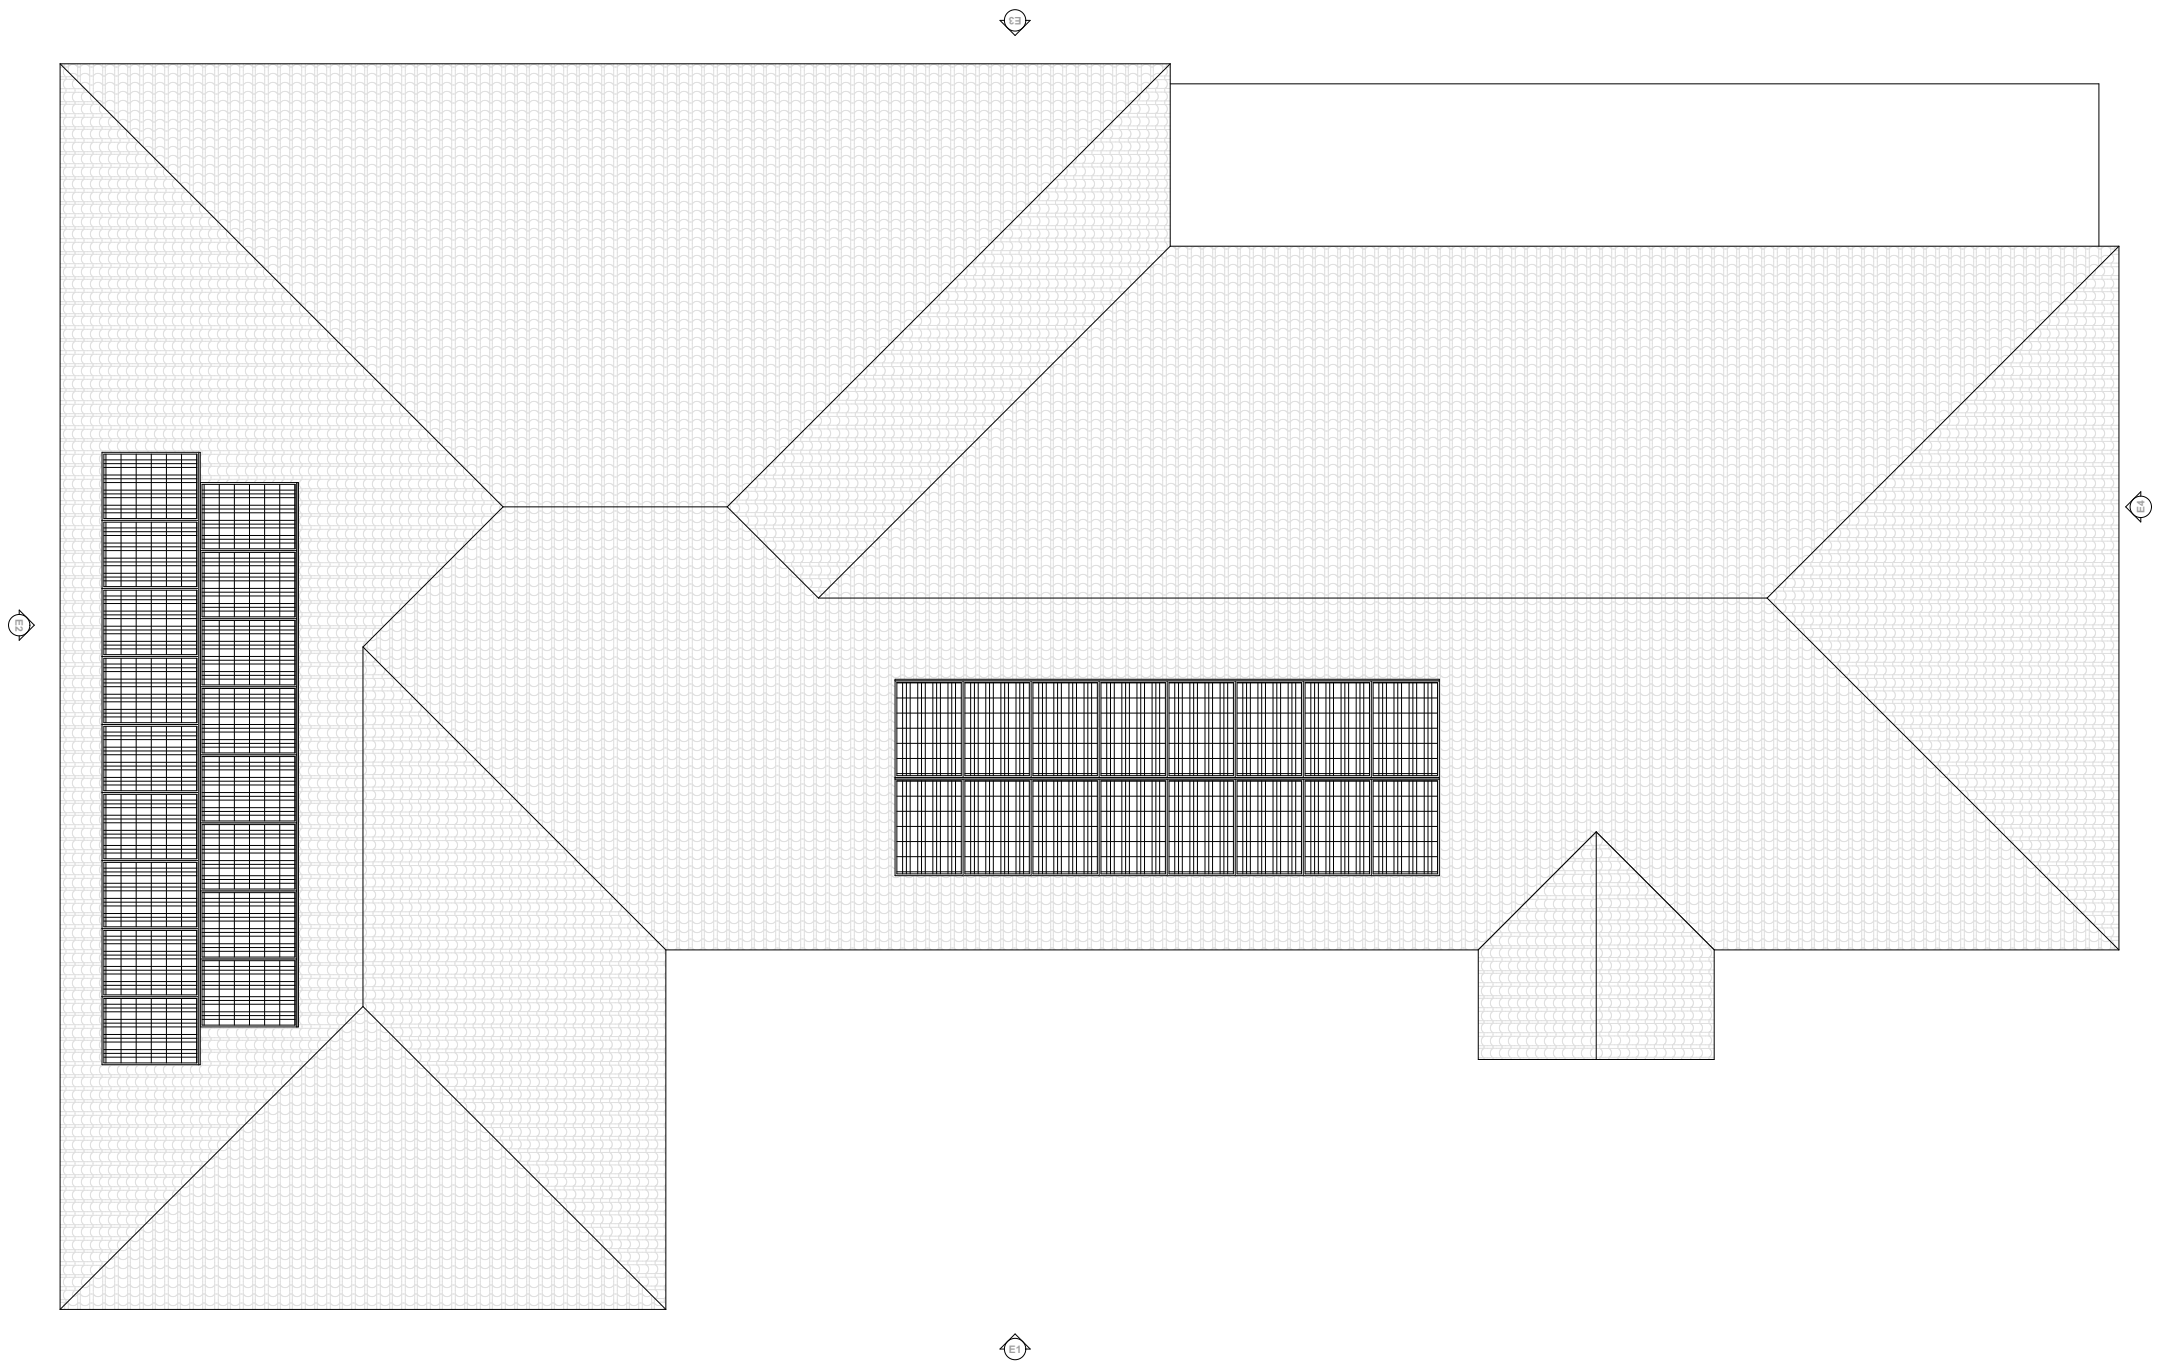


1:100

Proposed Roof Plan

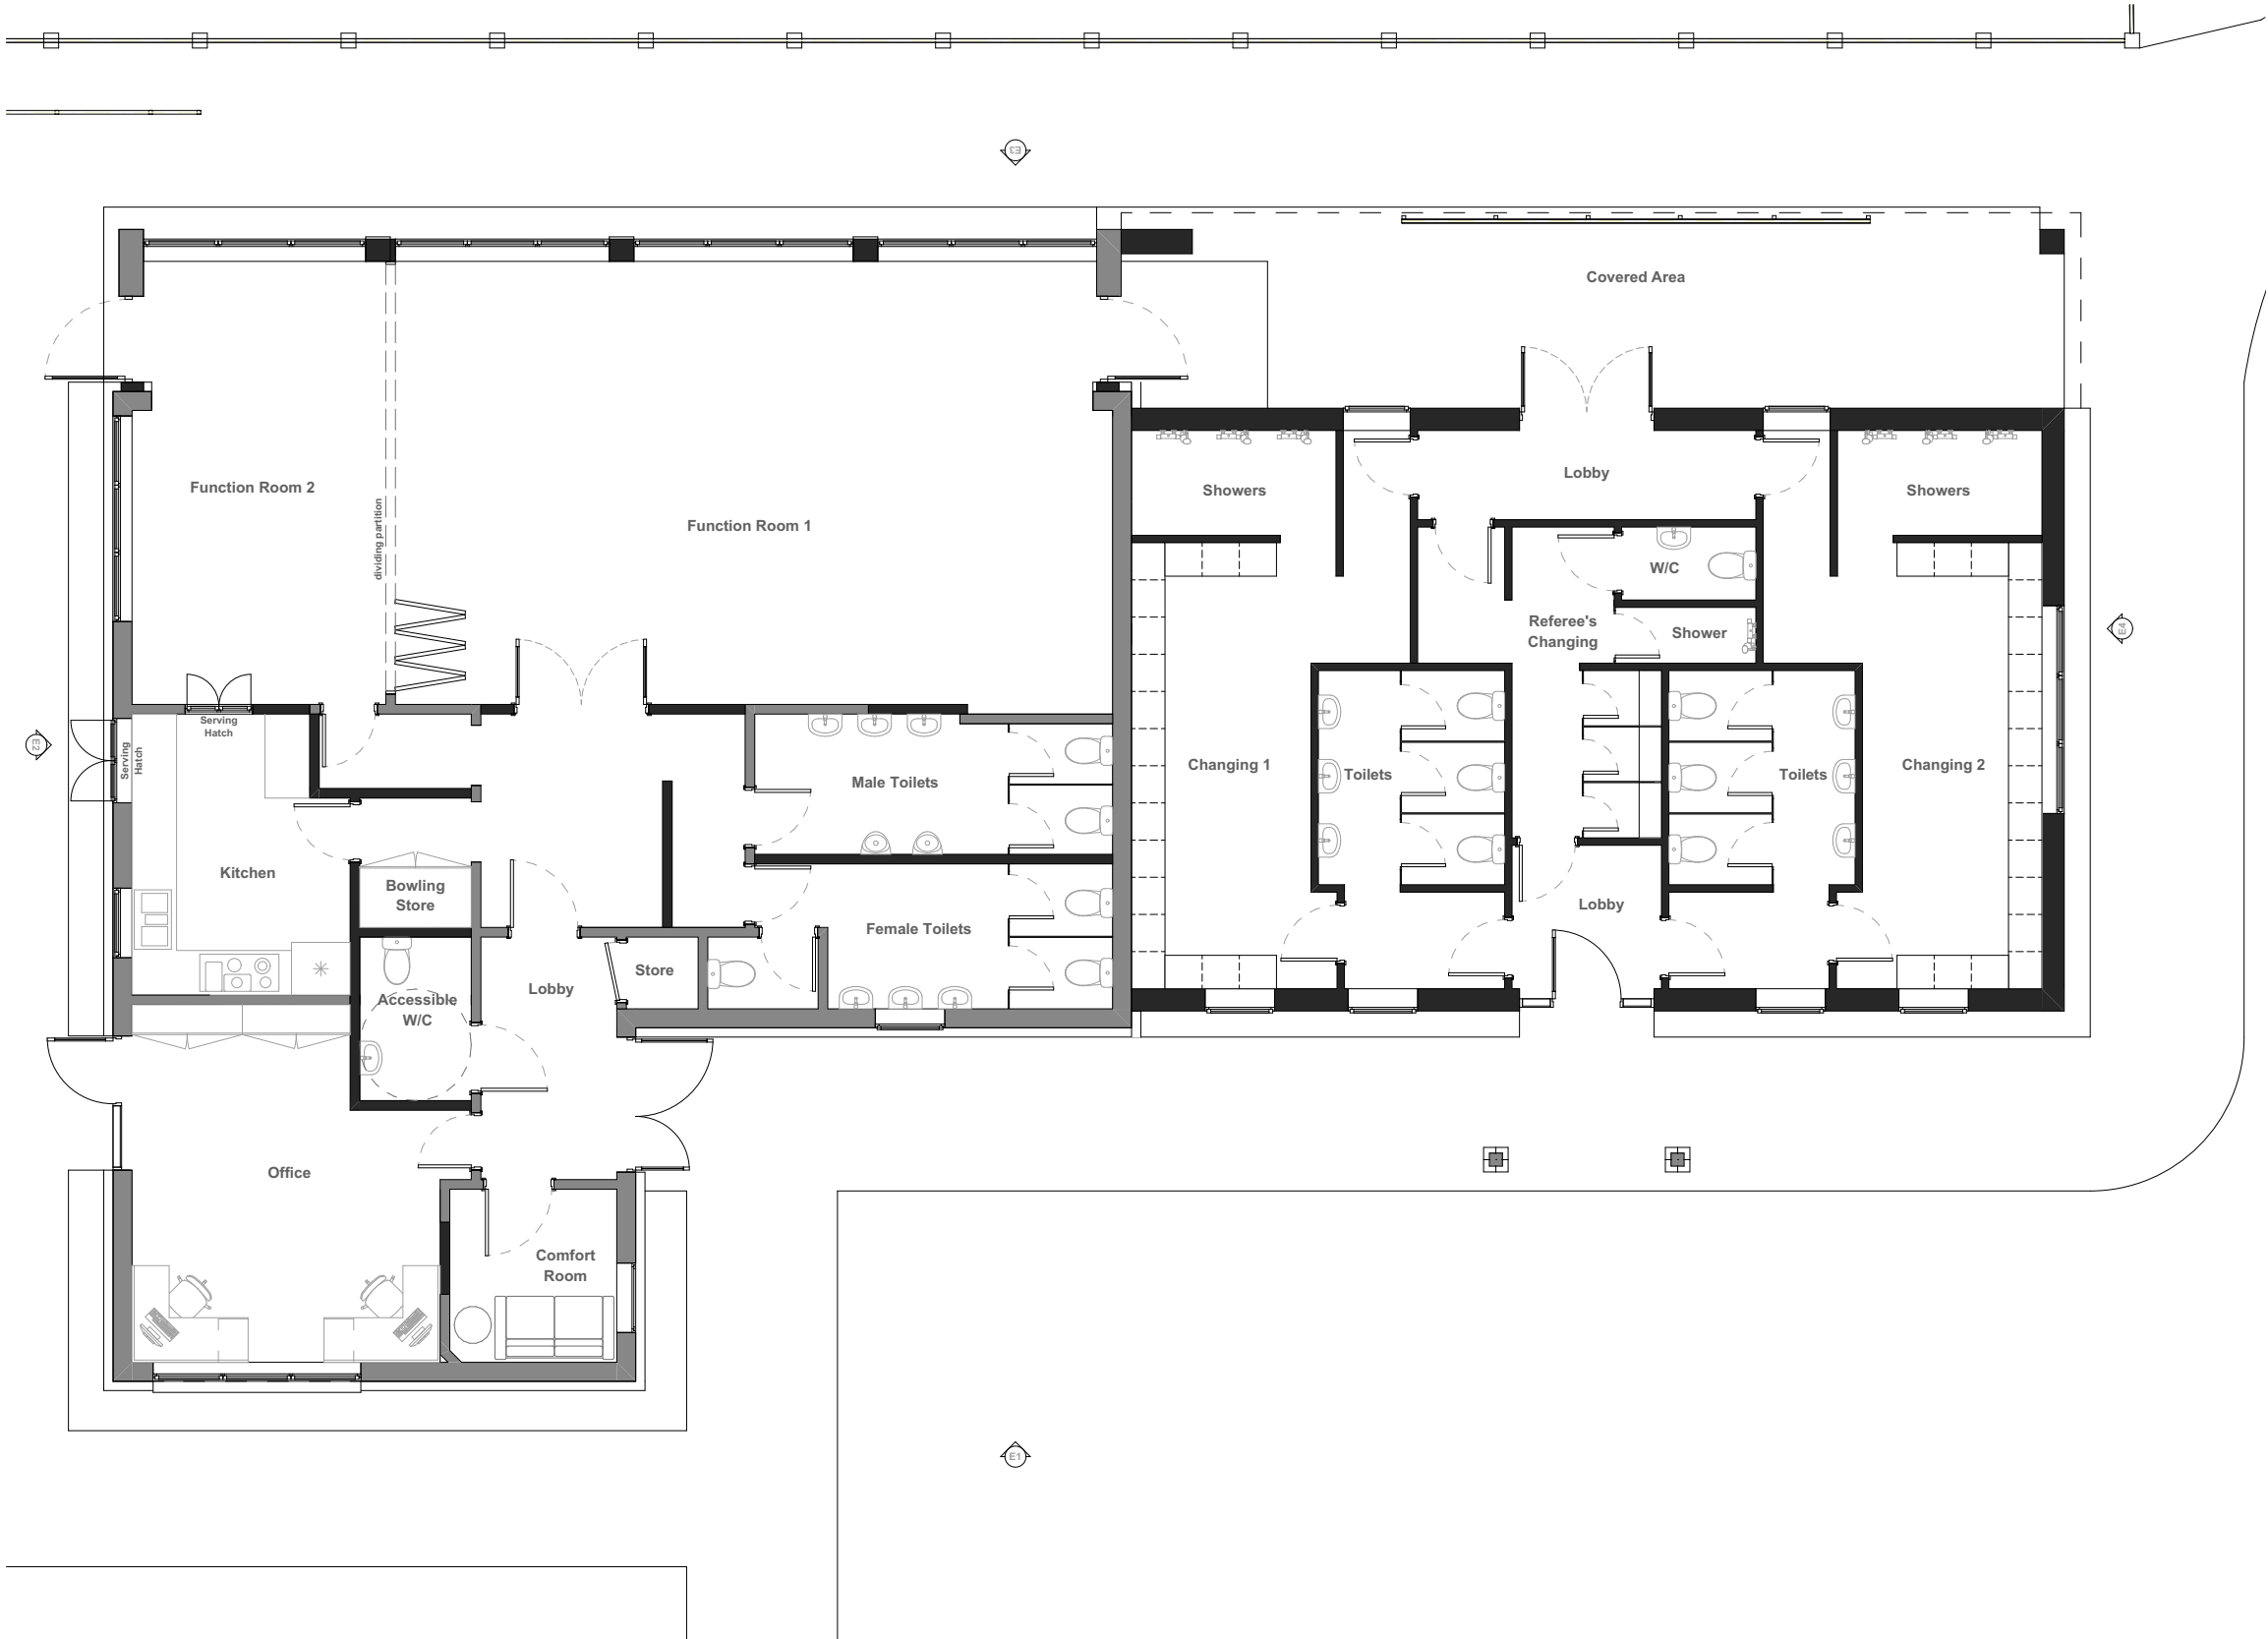

1:100

Proposed Ground Floor

 

www.creative-planning.co.uk T: 07791 587404

Scale. 1:100 @ A2 Date. 13.12.23

Project Title Lythwood Sports Complex

Client Bayston Hill Parish Council

Drawing Title Proposed Floor Plans - Sketch Option 3

Project No. CP0028	Drawing No. SK-301	Rev.
--------------------	--------------------	------

