




1:100 E1 Front Elevation

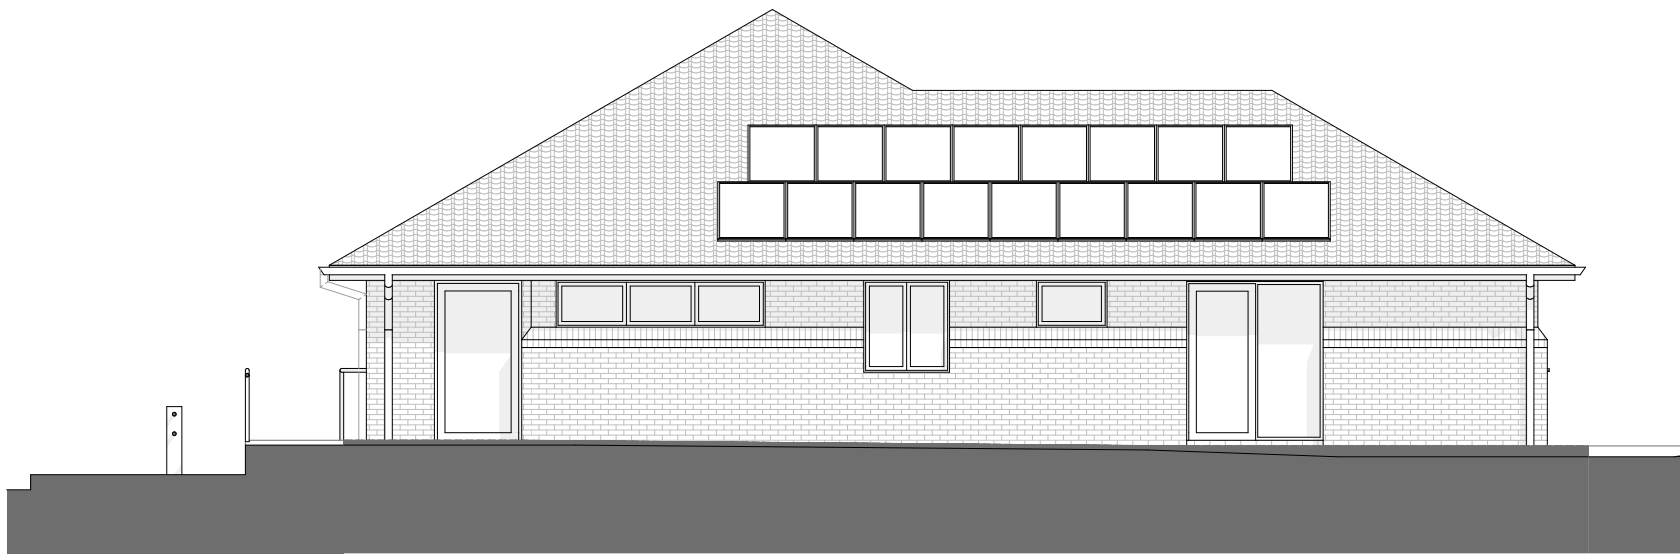


1:100 E2 Side Elevation

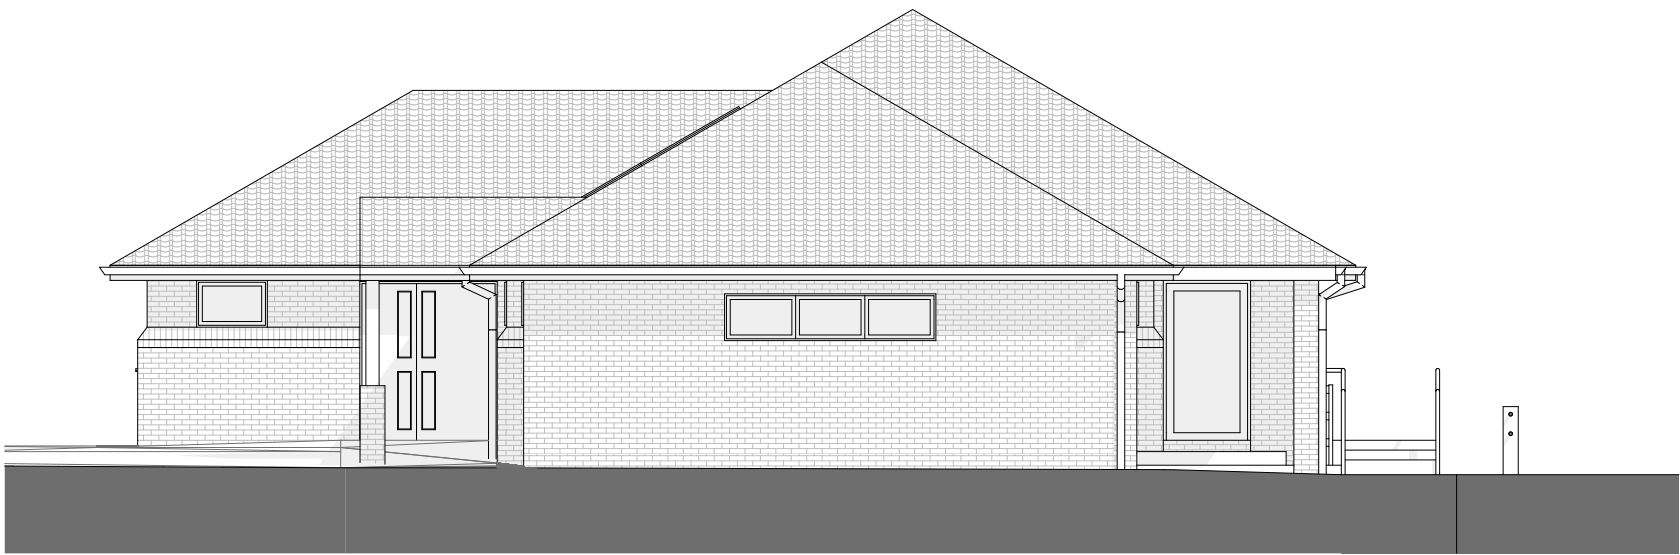

1:100 E4 Side Elevation

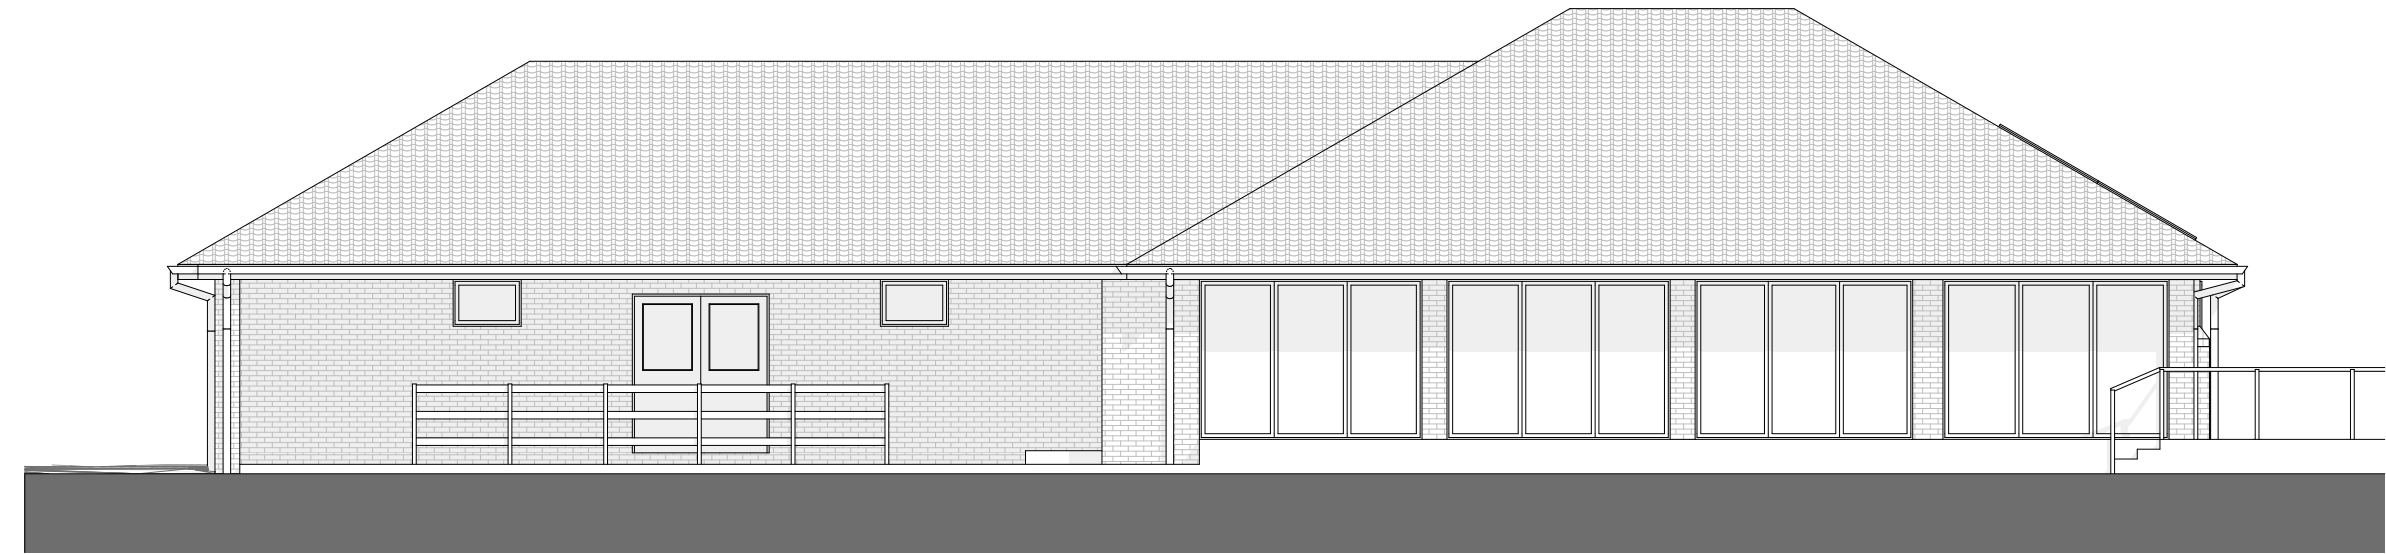

1:100 E3 Rear Elevation

 

Rev.	Date.	Revision Description.	By.	Chk.
				
www.creative-planning.co.uk		T: 07791 587404		
Scale. 1:100 @ A2		Date. 13.12.23		
Project Title Lythwood Sports Complex				
Client Bayston Hill Parish Council				
Drawing Title Proposed Elevations - Sketch Option 3				
Project No. CP0028		Drawing No. SK-302		Rev.
				