


This drawing is the property of Creative Planning Ltd. It shall not be copied or scanned, in part or whole, without prior consent of Creative Planning Ltd. Do not scale from this drawing except for planning validation purposes.

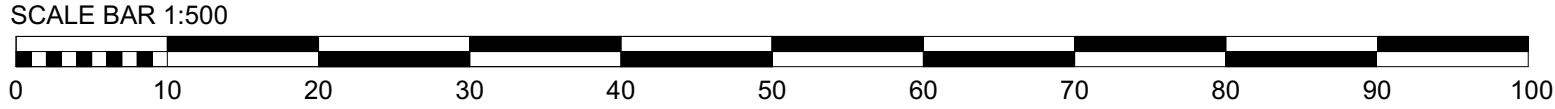

© Crown copyright and database rights 2023 Ordnance Survey OS100035409.



Rev.	Date.	Revision Description.	By.	Chk.	



www.creative-planning.co.uk T: 07791 587404

Scale.
1:500 @ A2

Date.
13.12.23

Project Title
Lythwood Sports Complex

Client
Bayston Hill Parish Council

Drawing Title
Proposed Site Plan - Sketch Option 3

Project No. CP0028	Drawing No. SK-303	Rev. -
------------------------------	------------------------------	------------------

