
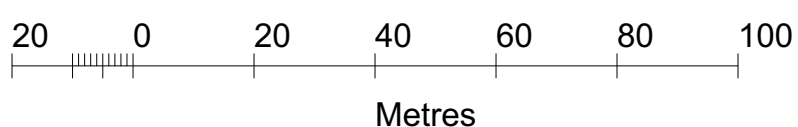
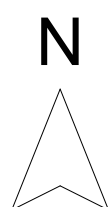


Stanfords Planning Map Data

This drawing is the property of Creative Planning Ltd. It shall not be copied or scanned, in part or whole, without prior consent of Creative Planning Ltd. Do not scale from this drawing except for planning validation purposes.

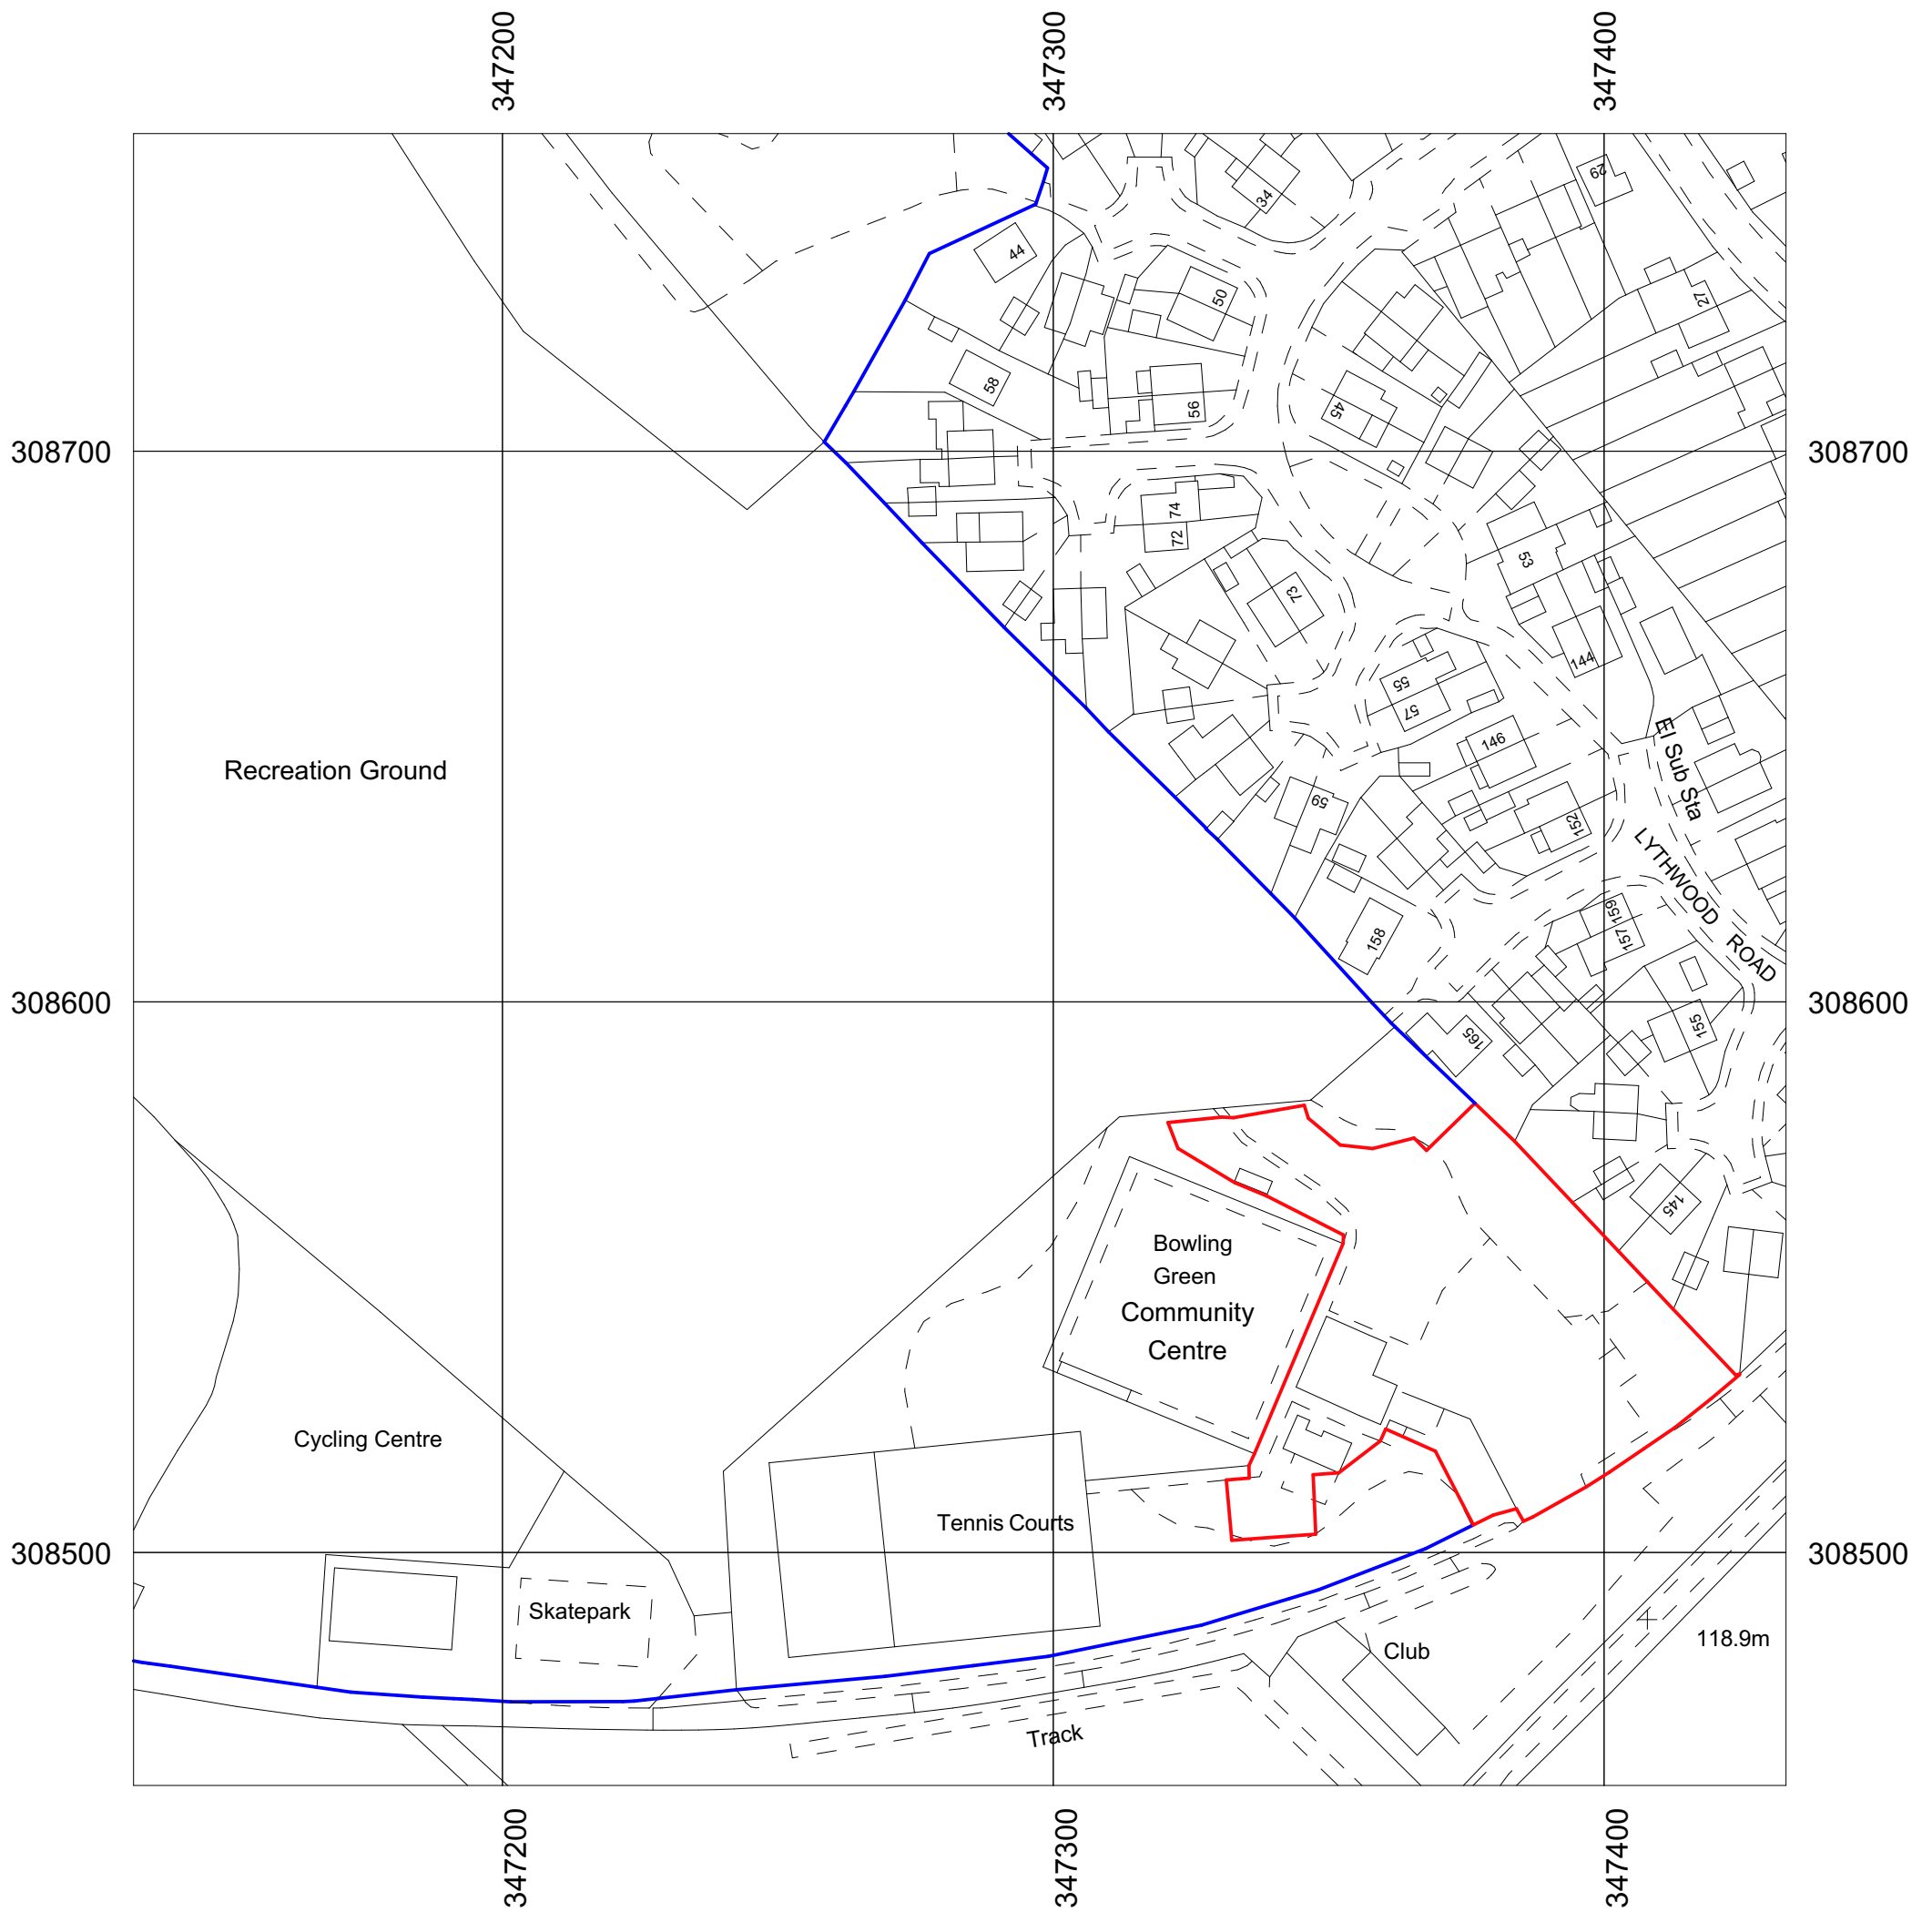

www.creative-planning.co.uk T: 07791 587404

Scale: Date: 13.12.23

Project Title

Client

Drawing Title

Project No.	Drawing No.	Rev.
-------------	-------------	------

Production Date: 13 December 2023

Top Left: 347133.028 308757.689 Bottom Right: 347433.028 308457.689

© Crown copyright and database rights 2023 Ordnance Survey OS100035409.

Reproduction in whole or in part is prohibited without the permission of Ordnance Survey

